




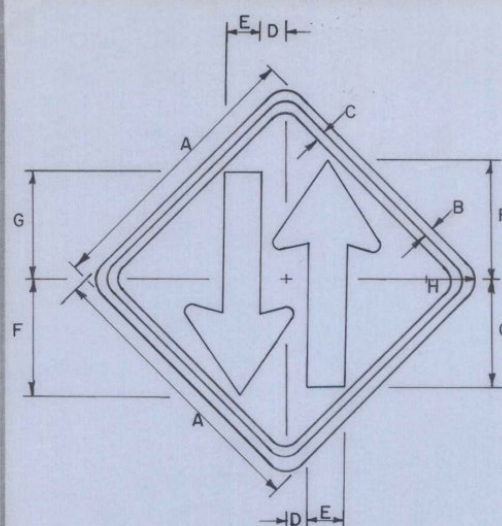


SIGN	DIMENSIONS (INCHES)							
	A	B	C	D	E	F	G	H
MINIMUM	24	3/8	5/8	2	3	9	8 1/2	1 1/2
STANDARD	30	1/2	3/4	2 1/2	4	12 1/2	11 1/2	1 7/8
EXPRESSWAY	36	5/8	7/8	3	5	14	13	2 1/4
FREEWAY	48	3/4	1 1/4	4	6	18	17	3

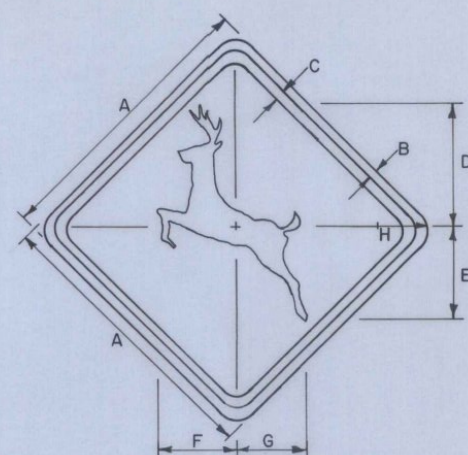


SIGN	DIMENSIONS (INCHES)							
	A	B	C	D	E	F	G	H
MINIMUM	24	3/8	5/8	10 5/8	7 7/8	6 1/2	5 7/8	1 1/2
STANDARD	30	1/2	3/4	13 1/2	10	8 1/4	7 1/2	1 7/8
EXPRESSWAY	36	5/8	7/8	16 1/4	12	9 7/8	9	2 1/4
FREEWAY	48	3/4	1 1/4	21 1/4	15 3/4	13	11 3/4	3

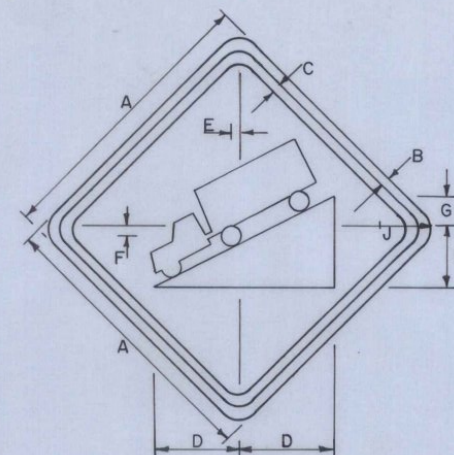


SIGN	DIMENSIONS (INCHES)								
	A	B	C	D	E	F	G	H	J
MINIMUM	24	3/8	5/8	7 1/2	7/8	7/8	2 3/8	5 1/8	1 1/2
STANDARD	30	1/2	3/4	9 1/2	1 1/8	1 1/8	3	6 1/2	1 7/8
EXPRESSWAY	36	5/8	7/8	11 1/4	1 5/16	1 5/16	3 9/16	7 11/16	2 1/4
FREEWAY	48	3/4	1 1/4	15	1 3/4	1 3/4	4 3/4	10 1/4	3

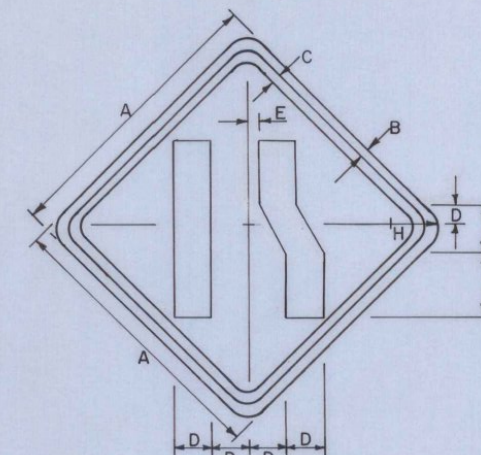


SIGN	DIMENSIONS (INCHES)							
	A	B	C	D	E	F	G	H
MINIMUM	30	1/2	3/4	3 3/8	13/16	8 7/16	6 3/4	1 7/8
STD. & EXPWY.	36	5/8	7/8	4	1	10	8	2 1/4
FREEWAY	48	3/4	1 1/4	5 5/16	1 3/8	13 5/16	10 5/8	3

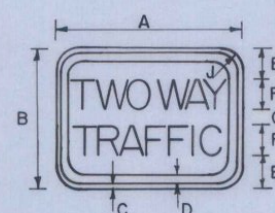

SIGN	DIMENSIONS (INCHES)						
	A	B	C	D	E	F	J
STD. & MIN.	24	18	3/8	5/8	4	4 C	2 1 1/2

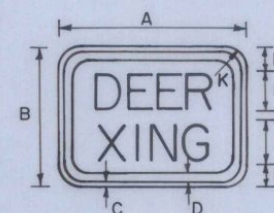

SIGN	DIMENSIONS (INCHES)						
	A	B	C	D	E	F	K
STD. & MIN.	24	18	3/8	5/8	3	5 D	2 1 1/2

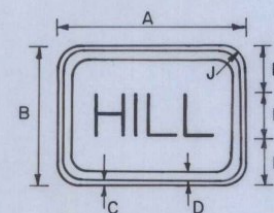

SIGN	DIMENSIONS (INCHES)					
	A	B	C	D	E	J
STD. & MIN.	24	18	3/8	5/8	6	6 D 1 1/2

The sign material used for the warning signs shown on this sheet may be any of the following minimum thicknesses noted:

	24 x 18	24 x 24	24 x 30	36 x 36	48 x 48	(inches)
(1) Flat sheet aluminum	0.080	0.080	0.100	0.100	0.125	(inches)
(2) High density overlaid plywood	1/2	1/2	5/8	5/8	3/4	(inches)
(3) Galvanized sheet steel	16	16	14	14	12	(gages)

The reflective material shall be of reflective sheeting applied to the entire background of the sign. The arrows, text, symbols, and borders may be screened, lettering film, or hand painted.

COLORS:

The warning signs shown on this sheet shall have a black text, border, arrows, and symbols on reflectorized yellow background. The yellow shall conform with the standard colors adopted by the American Association of State Officials and approved by the U.S. Department of Transportation, Federal Highway Administration.


TEXT DESIGN:

Letters, digits, arrows, spacing, and text dimensions shall conform with the standard alphabets and design prescribed in the manual on Uniform Traffic Control Devices.

SPECIFICATIONS:

Warning signs shall meet the standard state specifications for traffic signs.

The hill sign and plaque shall have an encapsulated lens reflective sheeting background. All others on this sheet shall be engineer grade.

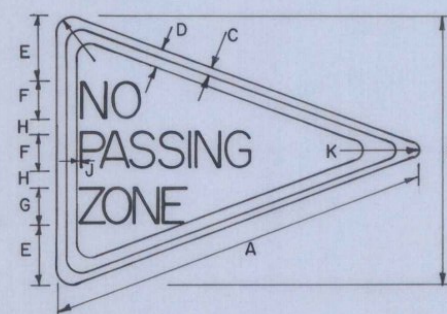

SIGN	DIMENSIONS (INCHES)									
	A	B	C	D	E	F	G	H	J	K
MINIMUM	40	30	3/8	5/8	7 1/4	4 D	4 C	1 3/4	2 1/2	1 1/2
STANDARD	48	36	1/2	3/4	8 1/2	5 D	5 C	2	3	1 7/8
SPECIAL	64	48	5/8	7/8	12	6 D	6 C	3	4	2 1/4

REVISIONS AND CORRECTIONS
MAY 18, 1978 - ENCAPSULATED LENS NOTE ADDED.

APPROVED: DATE: Jan 31, 1972
R. H. Arnold
CHIEF ENGINEER
E. B. Stickney
ASST. CHIEF ENGINEER
G. M. Lane
HIGHWAY ENGINEER

WARNING SIGNS

VERMONT
DEPARTMENT
OF HIGHWAYS
STANDARD

E-