




GUIDE SIGNS

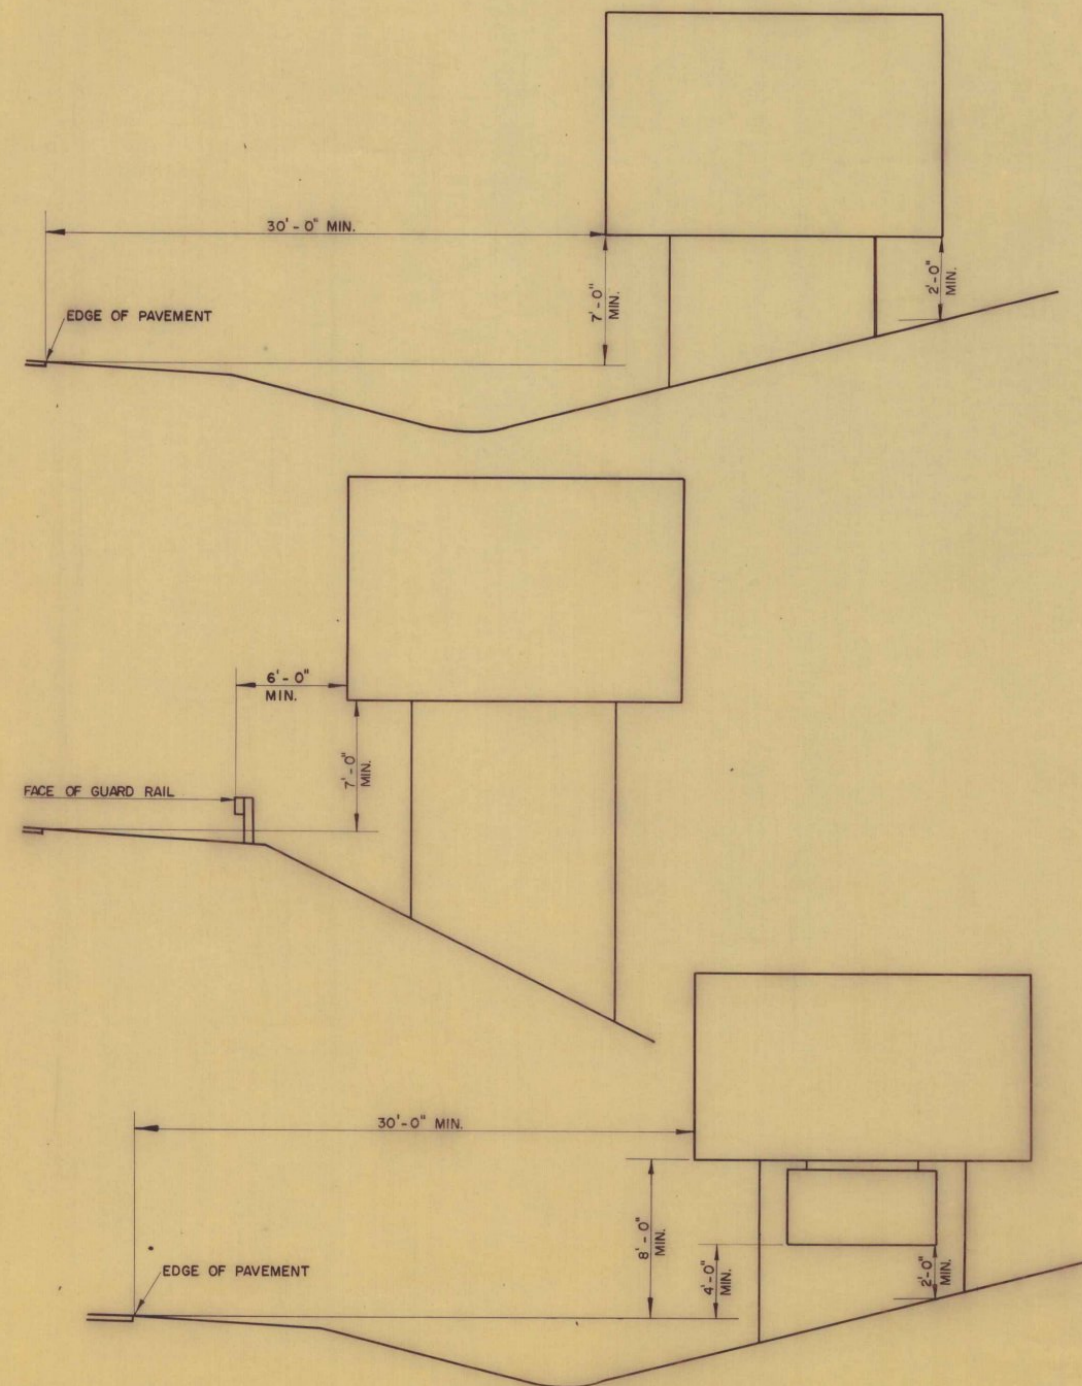


REGULATORY SIGNS

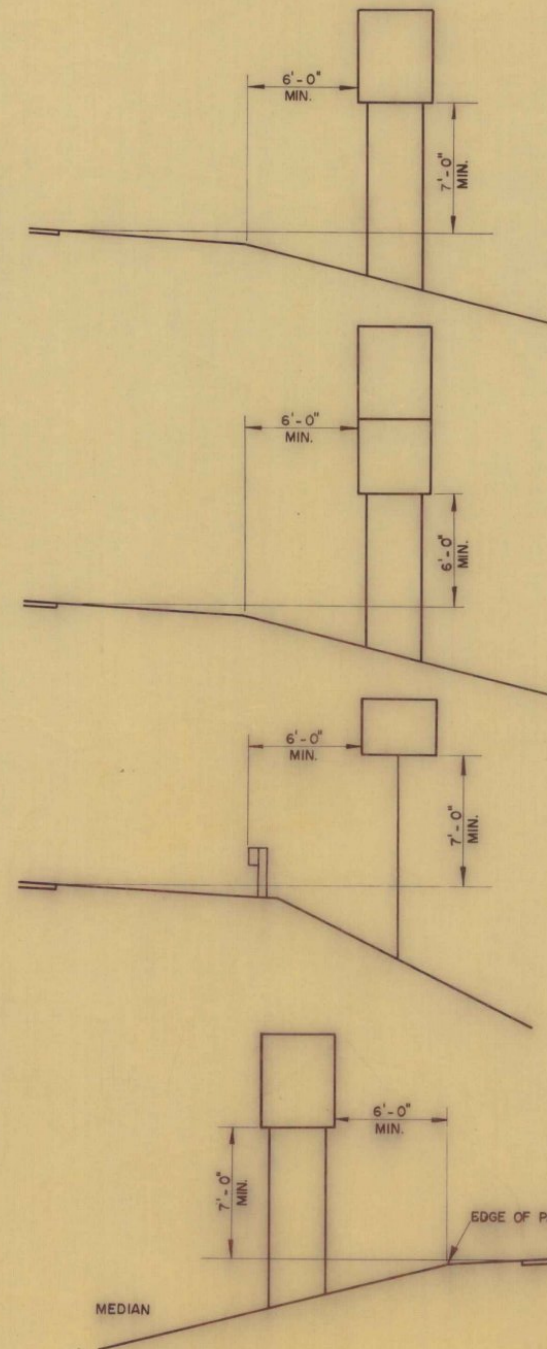


WARNING SIGNS

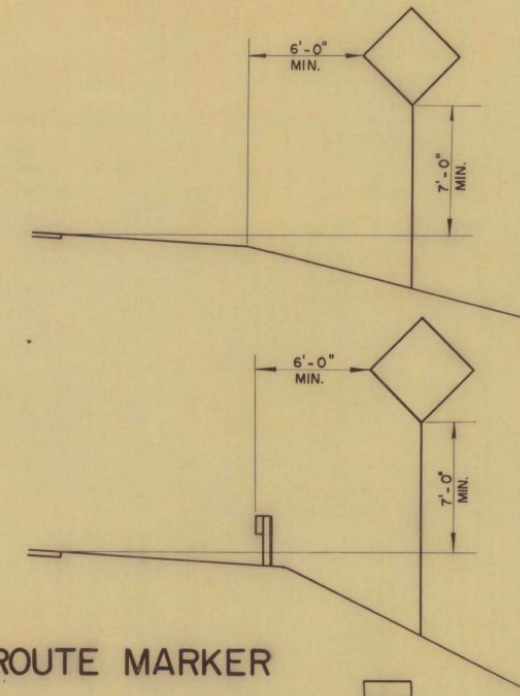


SIGNS ON RAMP

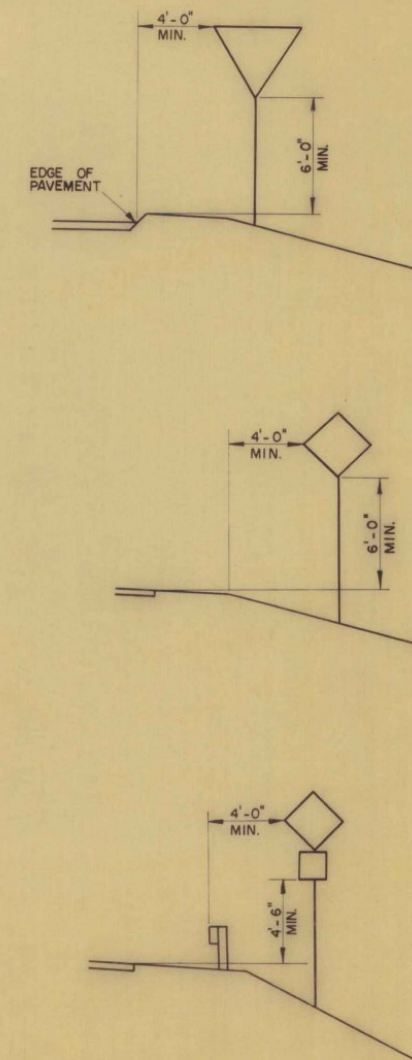

ROUTE MARKER

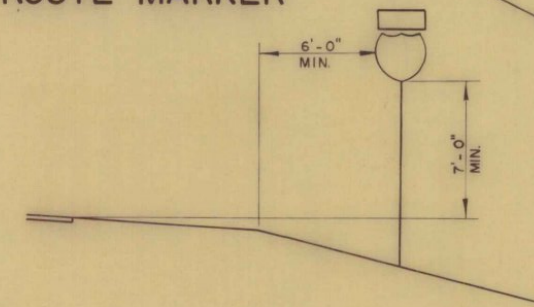

EXIT SIGN

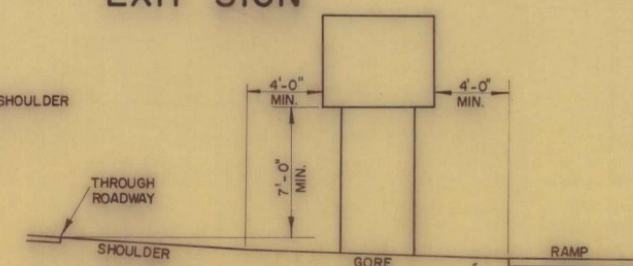

REVISIONS AND CORRECTIONS
FEB. 2, 1968... THIS SHEET AND E-26 REPLACE E-19

APPROVED:
DATE

S.W. Coleman
TRAFFIC ENGINEER

R.B. Arnold
CHIEF ENGINEER

E.H. Hickney
ASST. CHIEF ENGINEER

G.W. Lane
HIGHWAY ENGINEER

R.J. Funk
CONSTRUCTION ENGINEER

TRAFFIC SIGNS

STANDARD SIGN PLACEMENT

EXPRESSWAY TYPE



DEPARTMENT
OF HIGHWAYS
STANDARD

E-