




PRIMARY

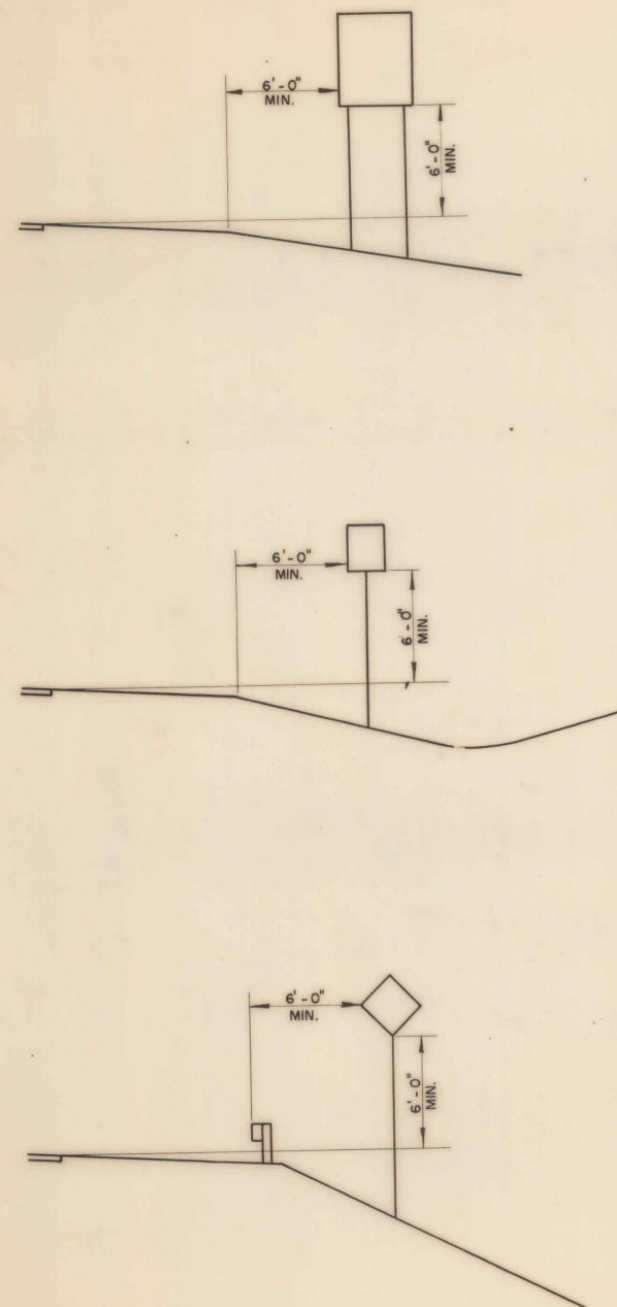

SECONDARY

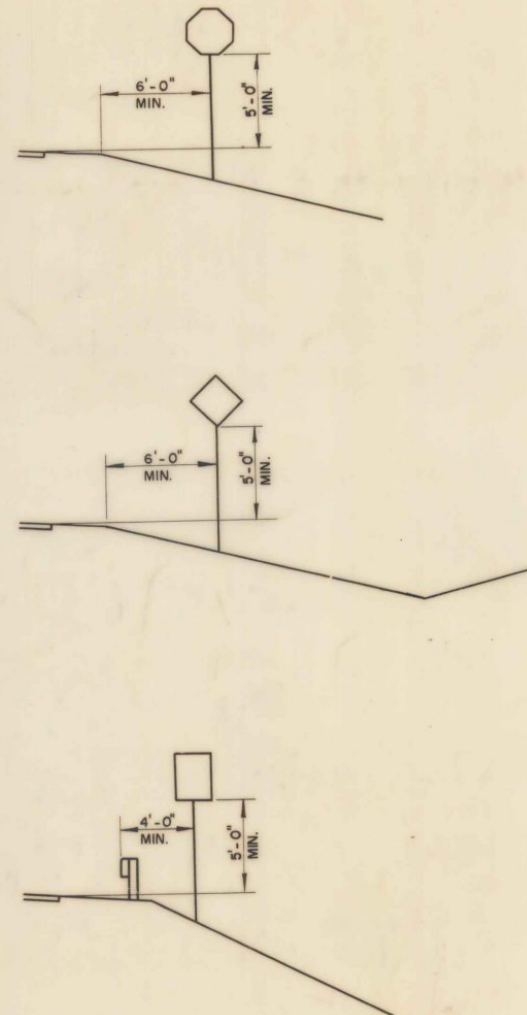

URBAN

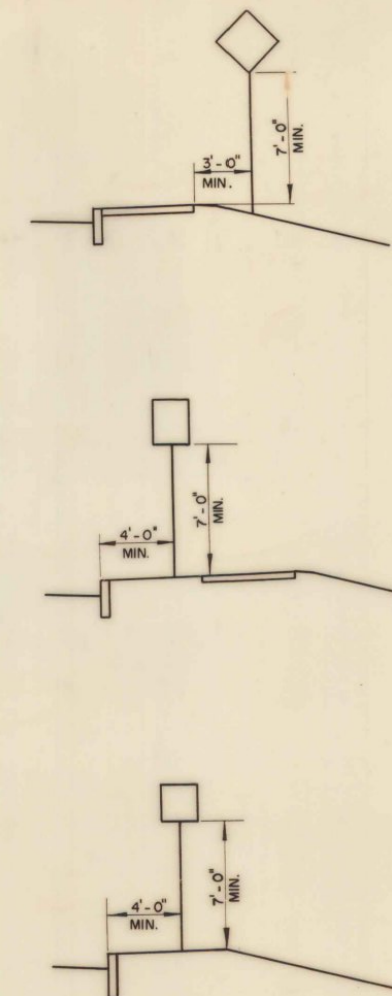

REVISIONS AND CORRECTIONS
FEB 5, 1968... THIS SHEET AND E-25 REPLACE E-19

APPROVED
2/6/68


L. W. Coleman
TRAFFIC ENGINEER

R. H. Arnold
CHIEF ENGINEER
E. H. McKinney
ASST. CHIEF ENGINEER
G. M. Lane
HIGHWAY ENGINEER
R. J. Fink
CONSTRUCTION ENGINEER

TRAFFIC SIGNS

STANDARD SIGN PLACEMENT

NON-EXPRESSWAY TYPE

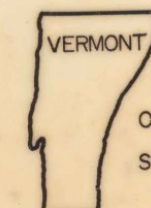

DEPARTMENT
OF HIGHWAYS
STANDARD

E-26