




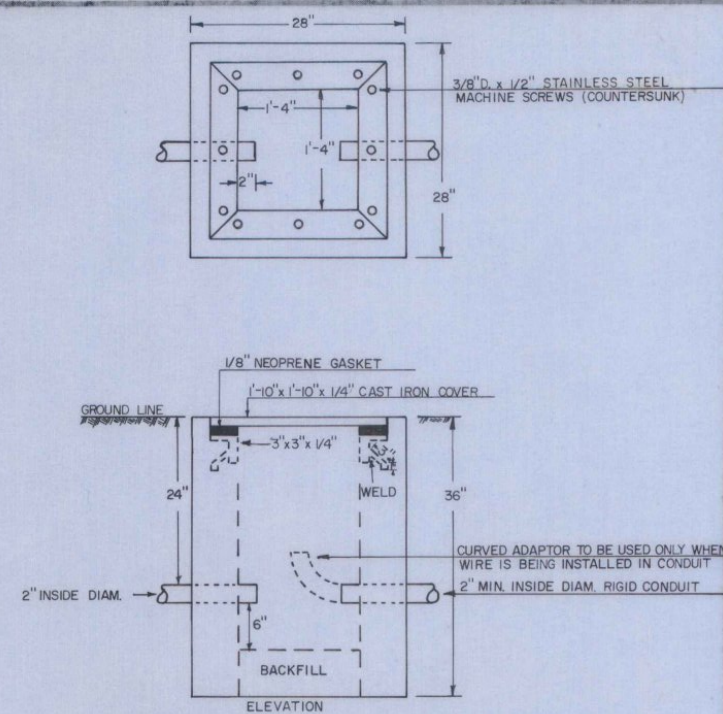


DETAILS OF PULL BOX TYPE -"A"

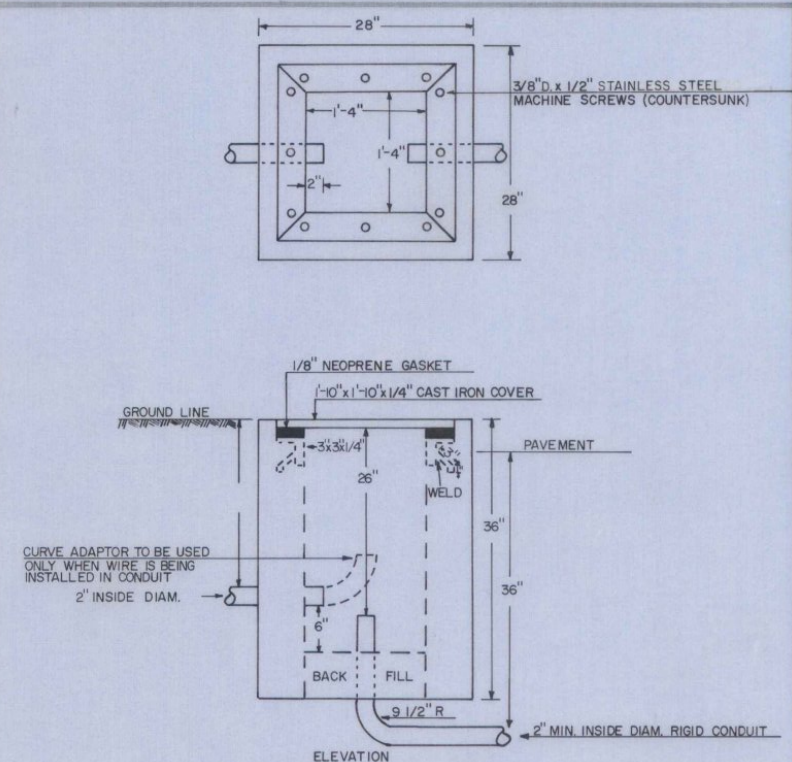


DETAILS OF PULL BOX TYPE -"B"

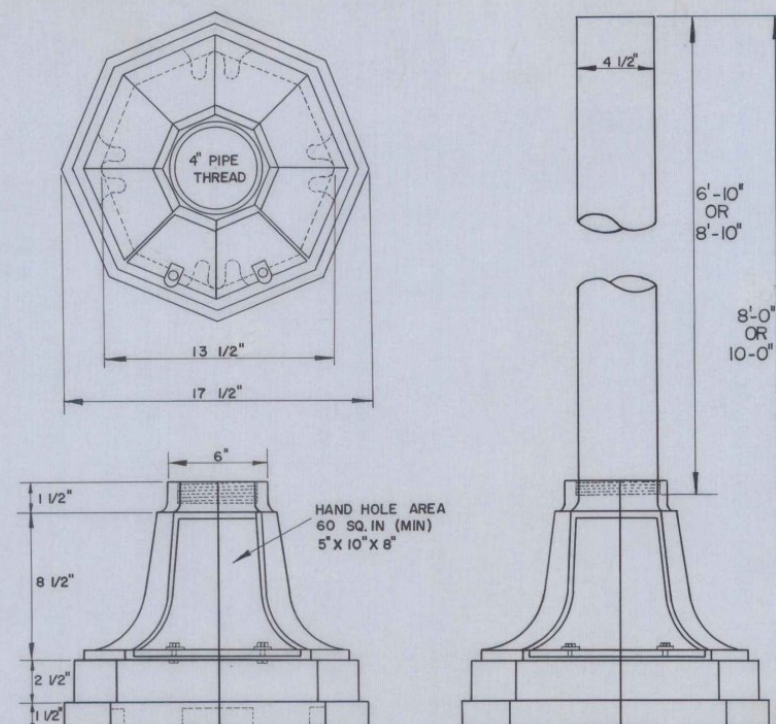


DETAILS OF TRAFFIC SIGNAL PEDESTAL POST & BASE

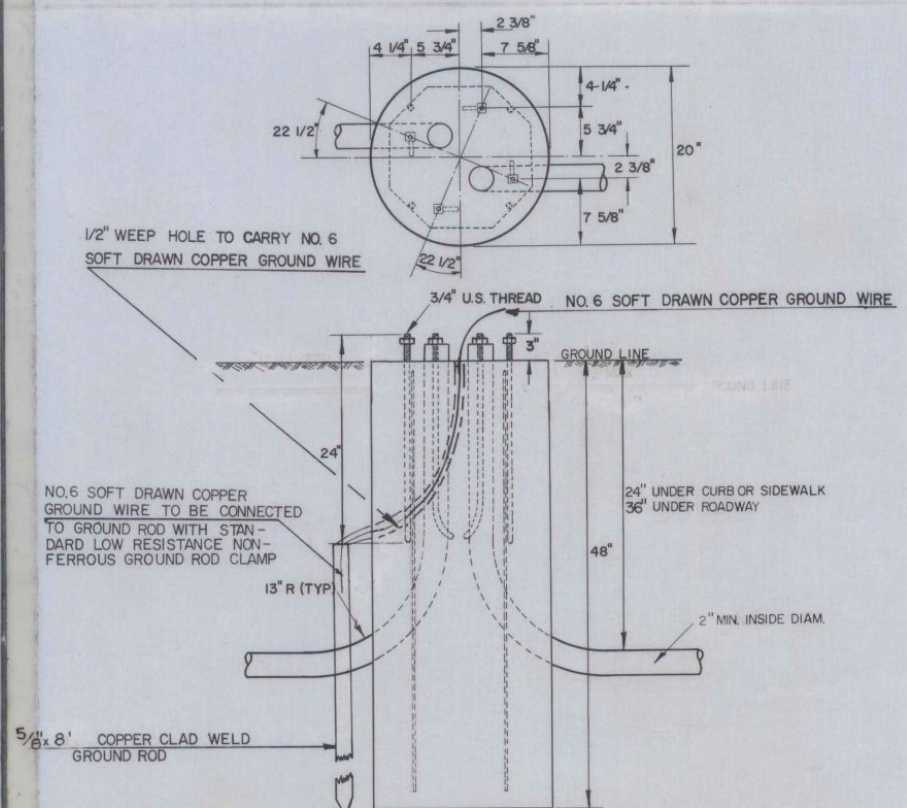

DETAILS OF CONCRETE BASE FOR ABOVE PEDESTAL POST

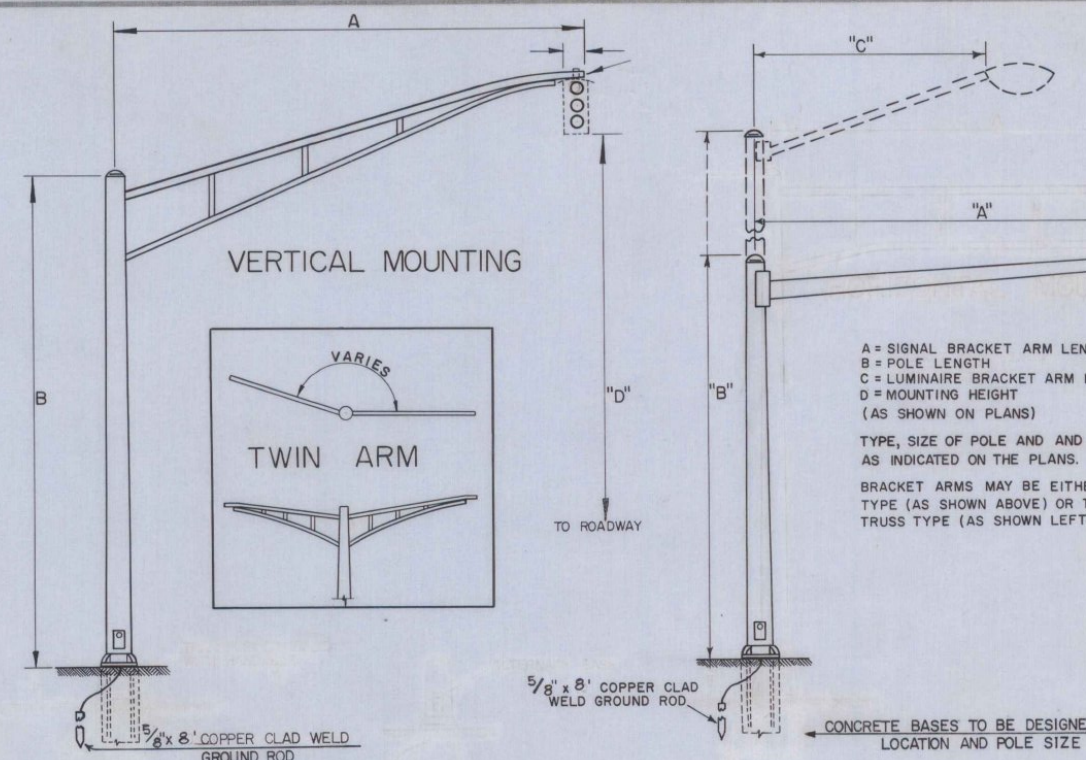

TRAFFIC SIGNAL POLES WITH BRACKET ARMS FOR SIGNALS (AND LUMINAIRES)

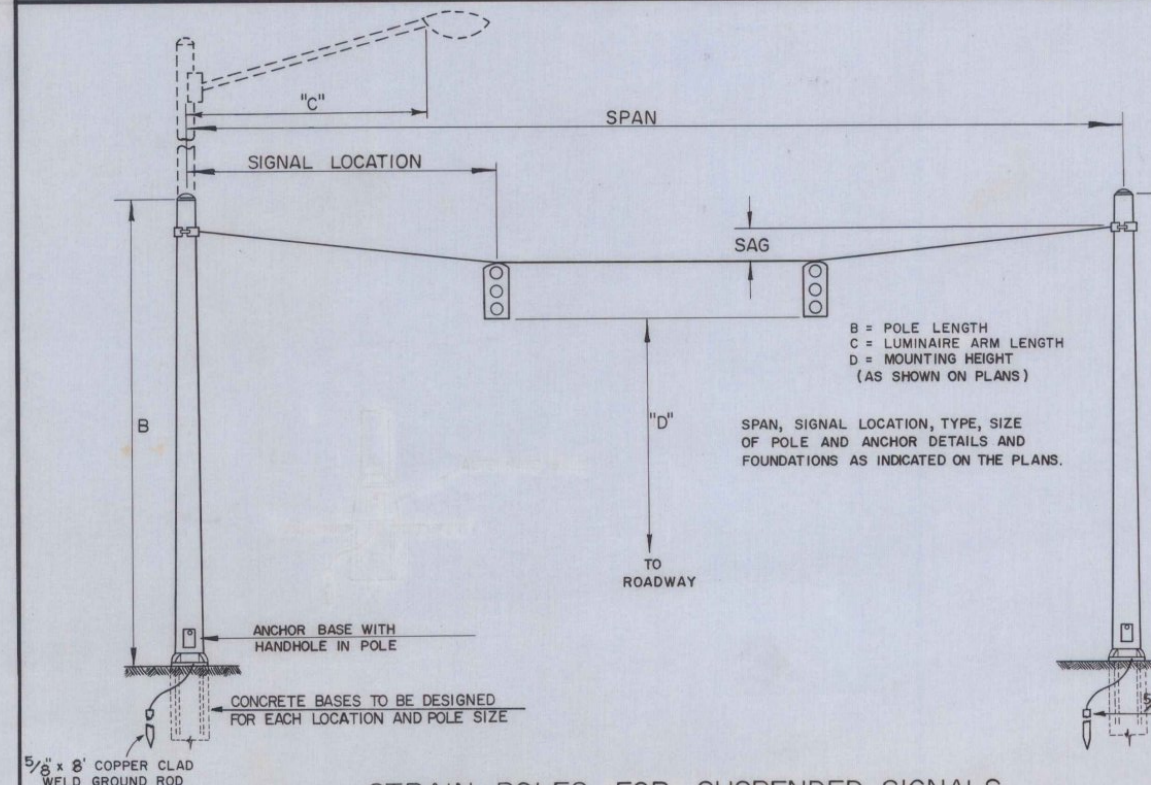

STRAIN POLES FOR SUSPENDED SIGNALS (AND LUMINAIRES)

REVISIONS AND CORRECTIONS

APRIL 29, 1980 CHANGED MATERIAL SPECIFIED FOR SCREWS ATTACHING COVER TO PULL BOXES.
AUG. 6, 1981 CHANGED GROUND ROD FROM 1" X 10' TO 5/8" X 8'

APPROVED
Dec. 17, 1971
DATE

R. H. Arnold
CHIEF ENGINEER

E. H. Stickney
ASST. CHIEF ENGINEER

G. M. Law
HIGHWAY ENGINEER

TRAFFIC CONTROL SIGNALS



STANDARD
E-3