



Typical entrance ramp markings

PARALLEL ACCELERATION LANE

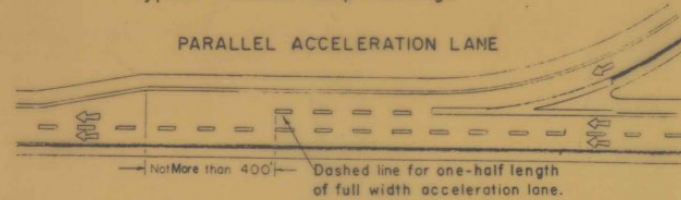


TAPERED ACCELERATION LANE

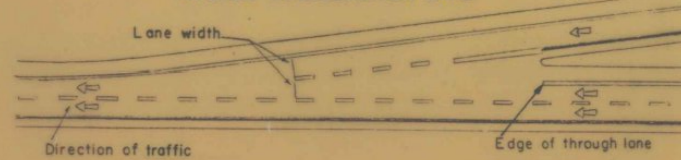


Typical exit ramp markings

PARALLEL DECELERATION LANE


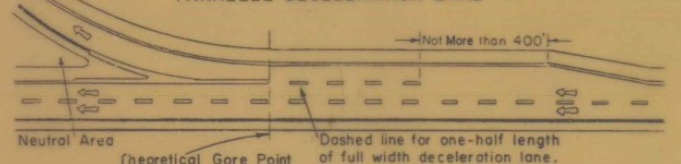


TAPERED DECELERATION LANE

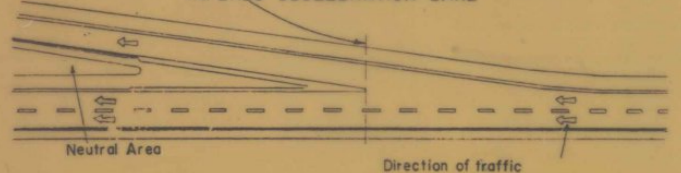


4" White Lines
4" Yellow Lines
8" Channelization White Lines



RAMP PAVEMENT ARROW DETAIL

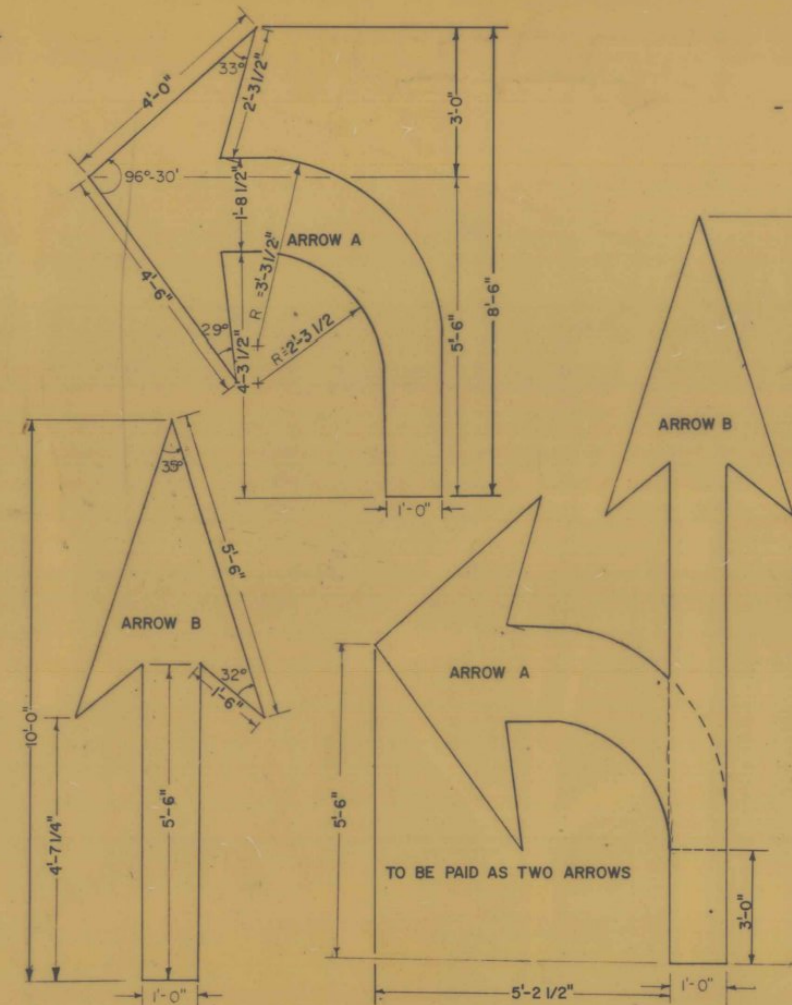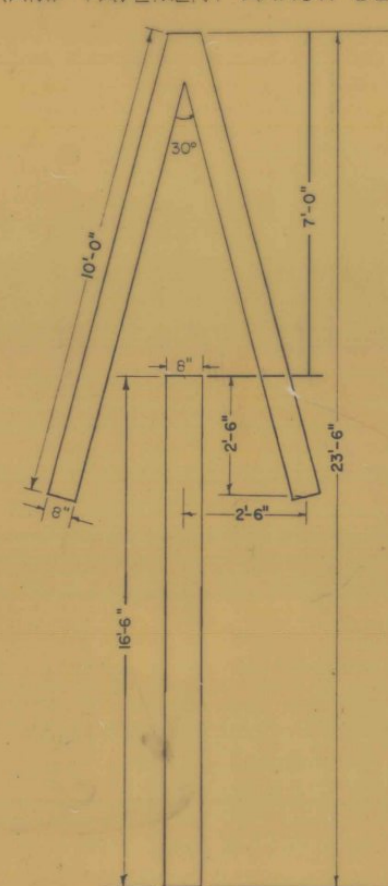

TO BE PAID AS TWO ARROWS

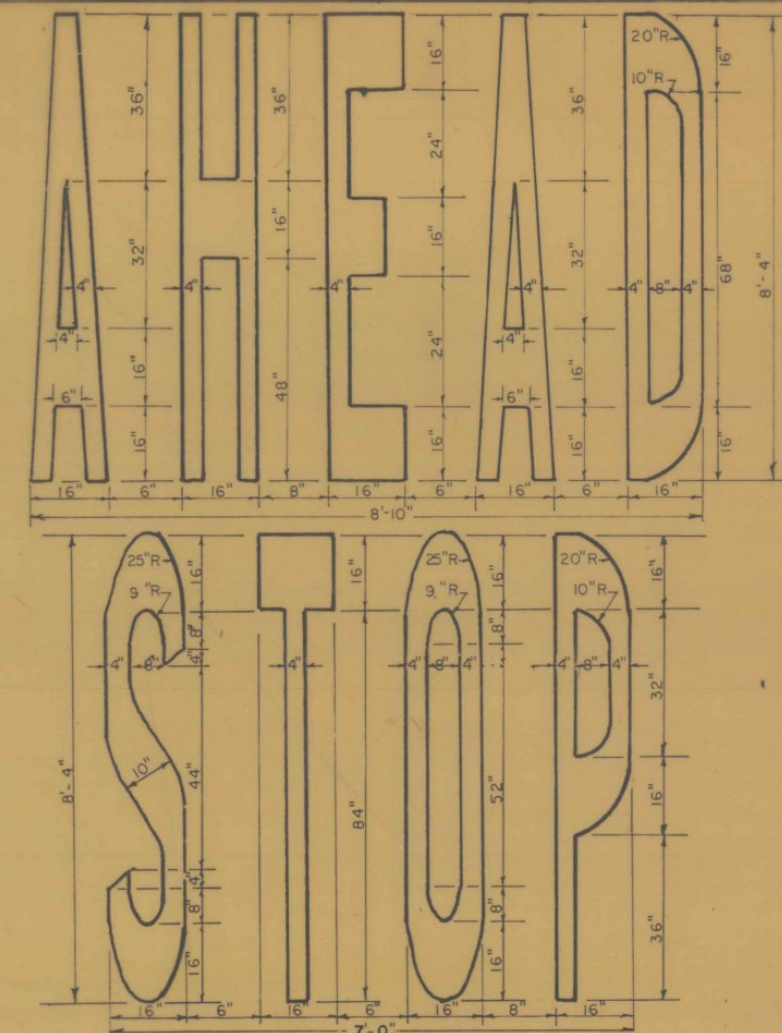

CROSSWALK DETAIL

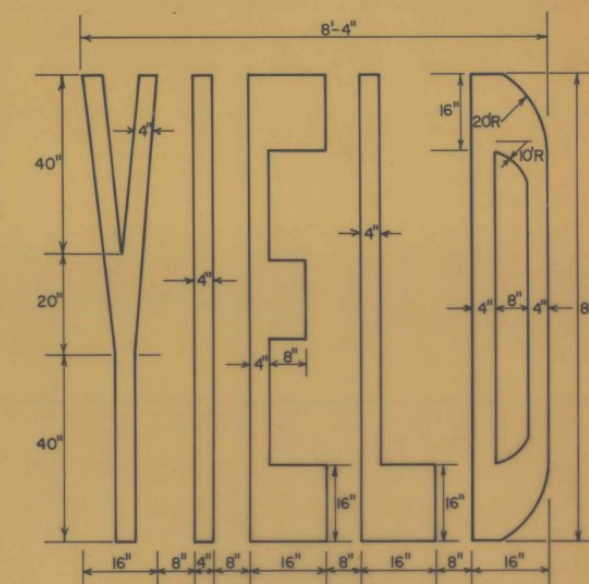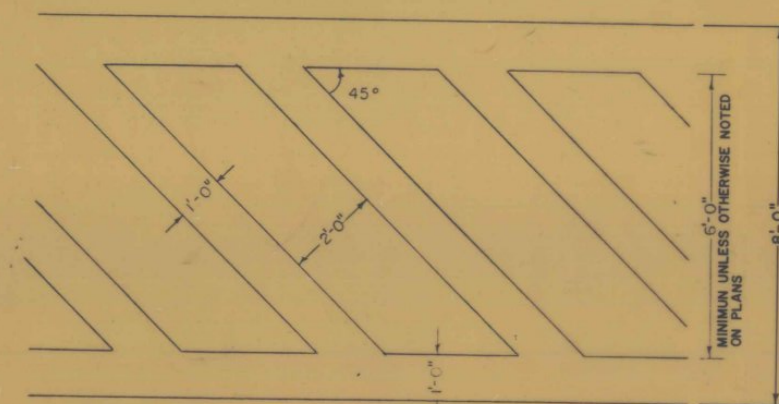

ARROWS AND WORD MARKINGS THAT CONFORM TO THE DIMENSIONS SHOWN ON THIS SHEET OR AS DETAILED IN THE BOOKLET ENTITLED "THE STANDARD PAVEMENT MARKING ALPHABET AND SYMBOLS, 1977" PREPARED BY THE FEDERAL HIGHWAY ADMINISTRATION WILL BE ACCEPTABLE.

REVISIONS AND CORRECTIONS

MAR. 16, 1982 YIELD ADDED.

APPROVED:

AUGUST 4, 1981
DATE

DIRECTOR OF ENGINEERING AND CONSTRUCTION

CHIEF OF DESIGN

TRANSPORTATION DESIGN ENGINEER

PAVEMENT MARKING DETAILS



STANDARD
E-50