

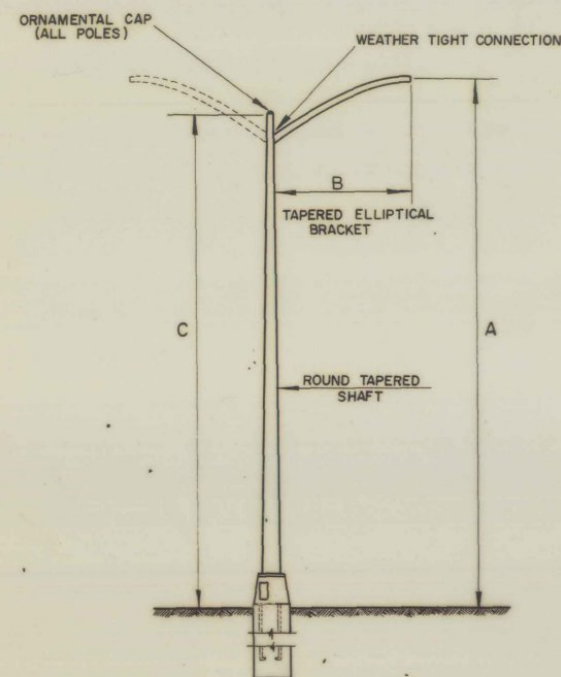



ROUND ALUMINUM AND STEEL POSTS

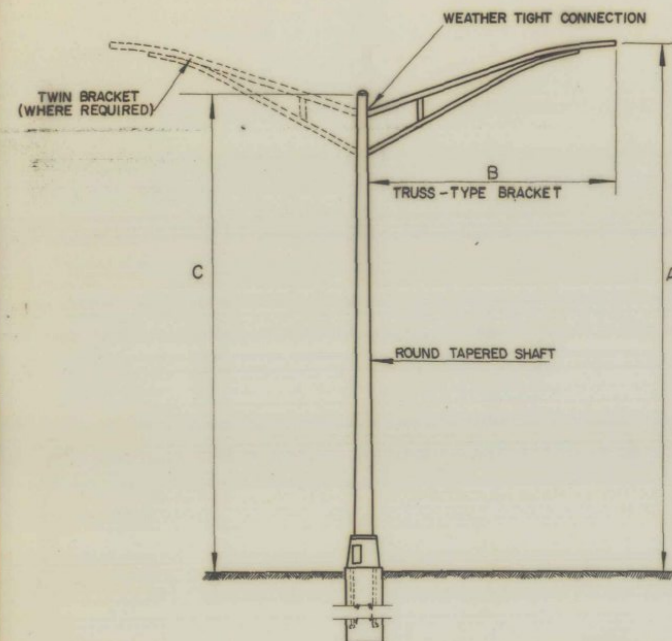


DAVIT-TYPE POLES

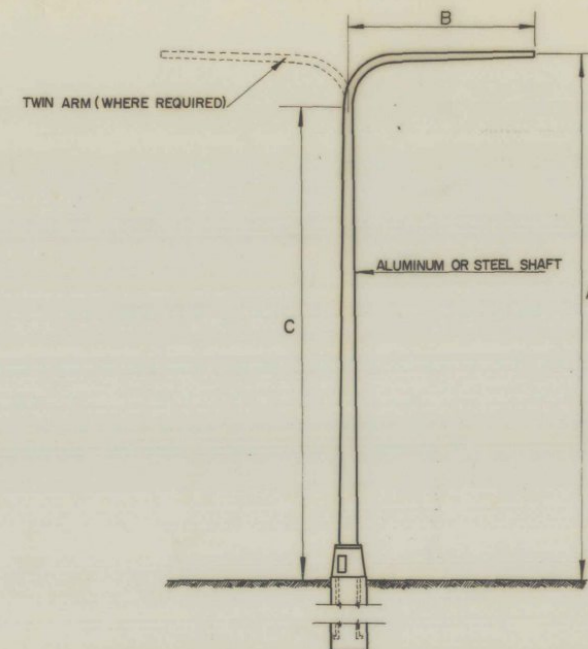


PRESTRESSED CONCRETE POLES (OCTAGONAL)

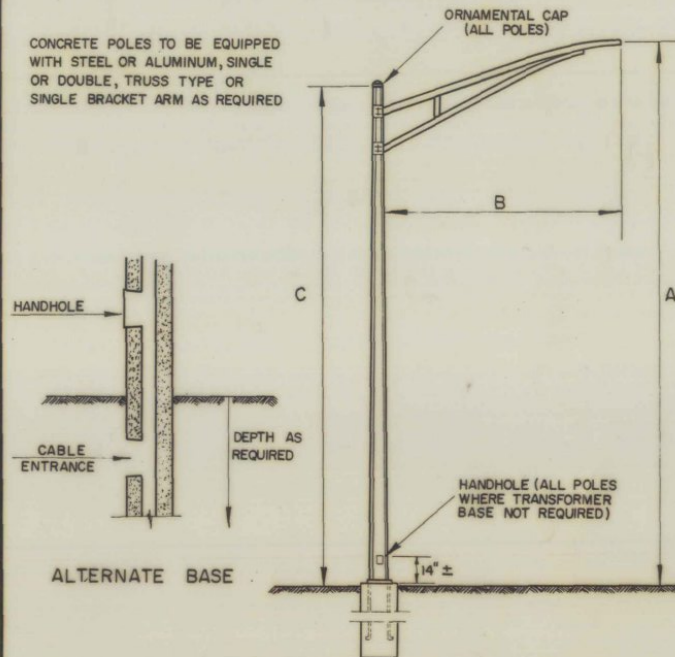

BASES

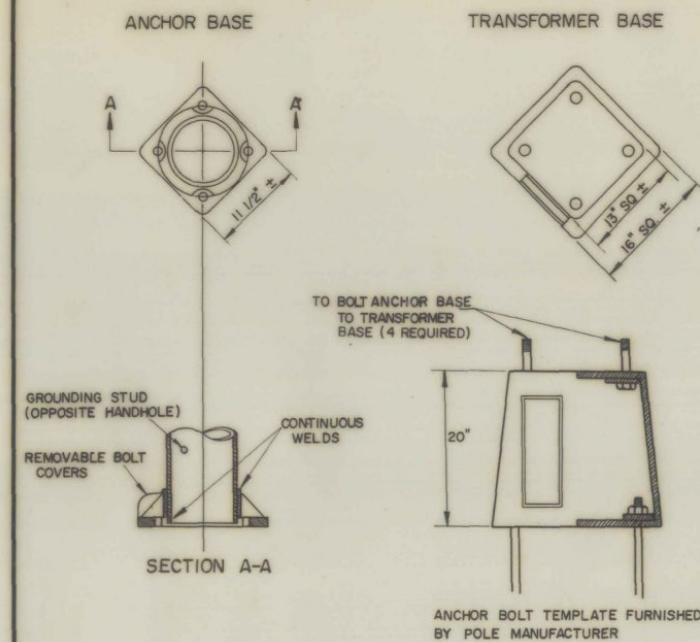

LUMINAIRE (MERCURY-TYPE LAMP)

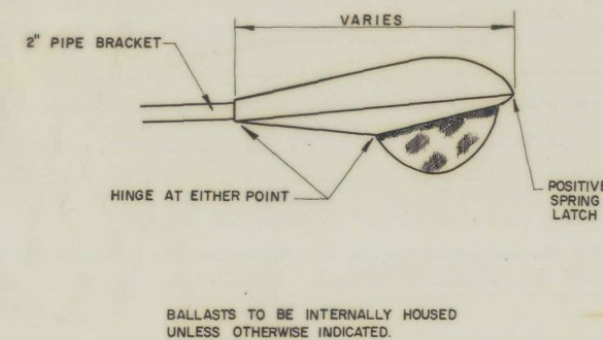

NOTES:

ALL POLES TO BE EQUIPPED WITH TRANSFORMER BASES UNLESS OTHERWISE INDICATED.
FOR DETAILS OF POLE BASES, SEE SHEET E-51
ALL BRACKETS TO BE EQUIPPED WITH 2" SLIPFITTER FOR MOUNTING LUMINAIRE UNLESS OTHERWISE INDICATED.

DIMENSIONS:

A = MOUNTING HEIGHT
B = BRACKET ARM LENGTH
C = SHAFT HEIGHT

DIMENSIONS SHOWN FOR ANCHOR BASES AND TRANSFORMER BASES MAY VARY SLIGHTLY WITH DIFFERENT MANUFACTURERS.


REVISIONS AND CORRECTIONS

APPROVED
2/28/67
DATE

R. H. Crowl
CHIEF ENGINEER
E. H. O'Brien
ASST. CHIEF ENGINEER
A. J. Lusk
CONSTRUCTION ENGINEER
A. W. Coleman
TRAFFIC ENGINEER

STREET LIGHTING

POLES, BASES, BRACKETS AND LUMINAIRES

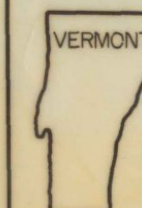

DEPARTMENT
OF HIGHWAYS
STANDARD

E-52