


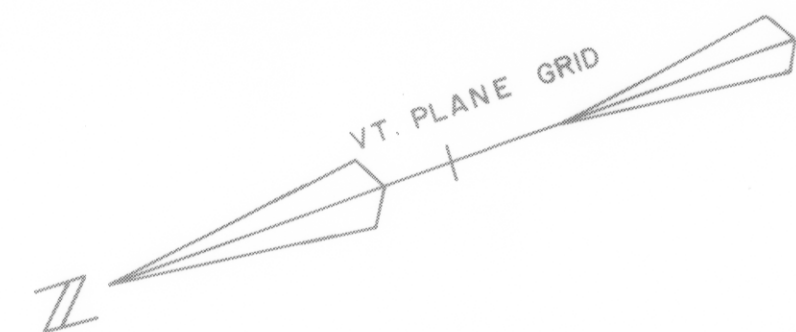

MARTEL, JEROME
MARTEL, ANDRE

WILLISTON LIMITED
PARTNERSHIP

CURVE #10 DATA RTE 289

D = 0° 28' 38.87"
R = 12000'
Δ = 6° 12' 49.67"
L = 1301.41
T = 651.35
E = 17.66

4' HIGH WOVEN WIRE FENCE

RTE 289 STA 793+00, 90' LT - STA 807+00, 90' LT
RTE 289 STA 793+00, 100' RT - STA 807+00, 100' RT

WILLISTON LIMITED PARTNERSHIP

VERMONT ELECTRIC POWER CO., INC.
EXISTING 125' WIDE EASEMENT

796+64
90' LT.
796+62
15' LT.

STA 793+00 LT TO STA 801+00
NEW 6" x 820' UNDERDRAIN W/6" x 10'
CARRIER PIPE AND FLUSHING BASINS
@ STA 795+00, STA 798+00.

* STA 796+63
90' LT

(3,108')

1,331'

STA 793+00
MATCH LINE

MARTEL, JEROME
MARTEL, ANDRE
C.S.D., INC.

ROUTE

WILLISTON LIMITED PARTNERSHIP

011
3A

C.S.D., INC.

VERMONT ELECTRIC POWER CO., INC.
EXISTING 125' WIDE EASEMENT

C.S.D., INC.

* CORNER BRACE SHALL BE INSTALLED AND
CONNECTED AT INTERSECTIONS BETWEEN
EXISTING FENCE AND R.O.W FENCE

C.S.D., INC.

REMOVAL OF EXISTING FENCE

RTE 289 STA 793+00, 18' LT TO STA 796+63, 3' RT
RTE 289 STA 796+63, 3' RT TO STA 807+00, 15' RT
RTE 289 STA 796+79, 3' LT TO STA 800+56, 1' RT
RTE 289 STA 796+63, 0' TO STA 796+63, 89' LT
RTE 289 STA 796+79, 3' LT TO STA 796+79, 89' LT

DATUM
VERTICAL _____
HORIZONTAL _____

N 712,000

E 344,500

N 711,500

E 344,250

N 711,000