
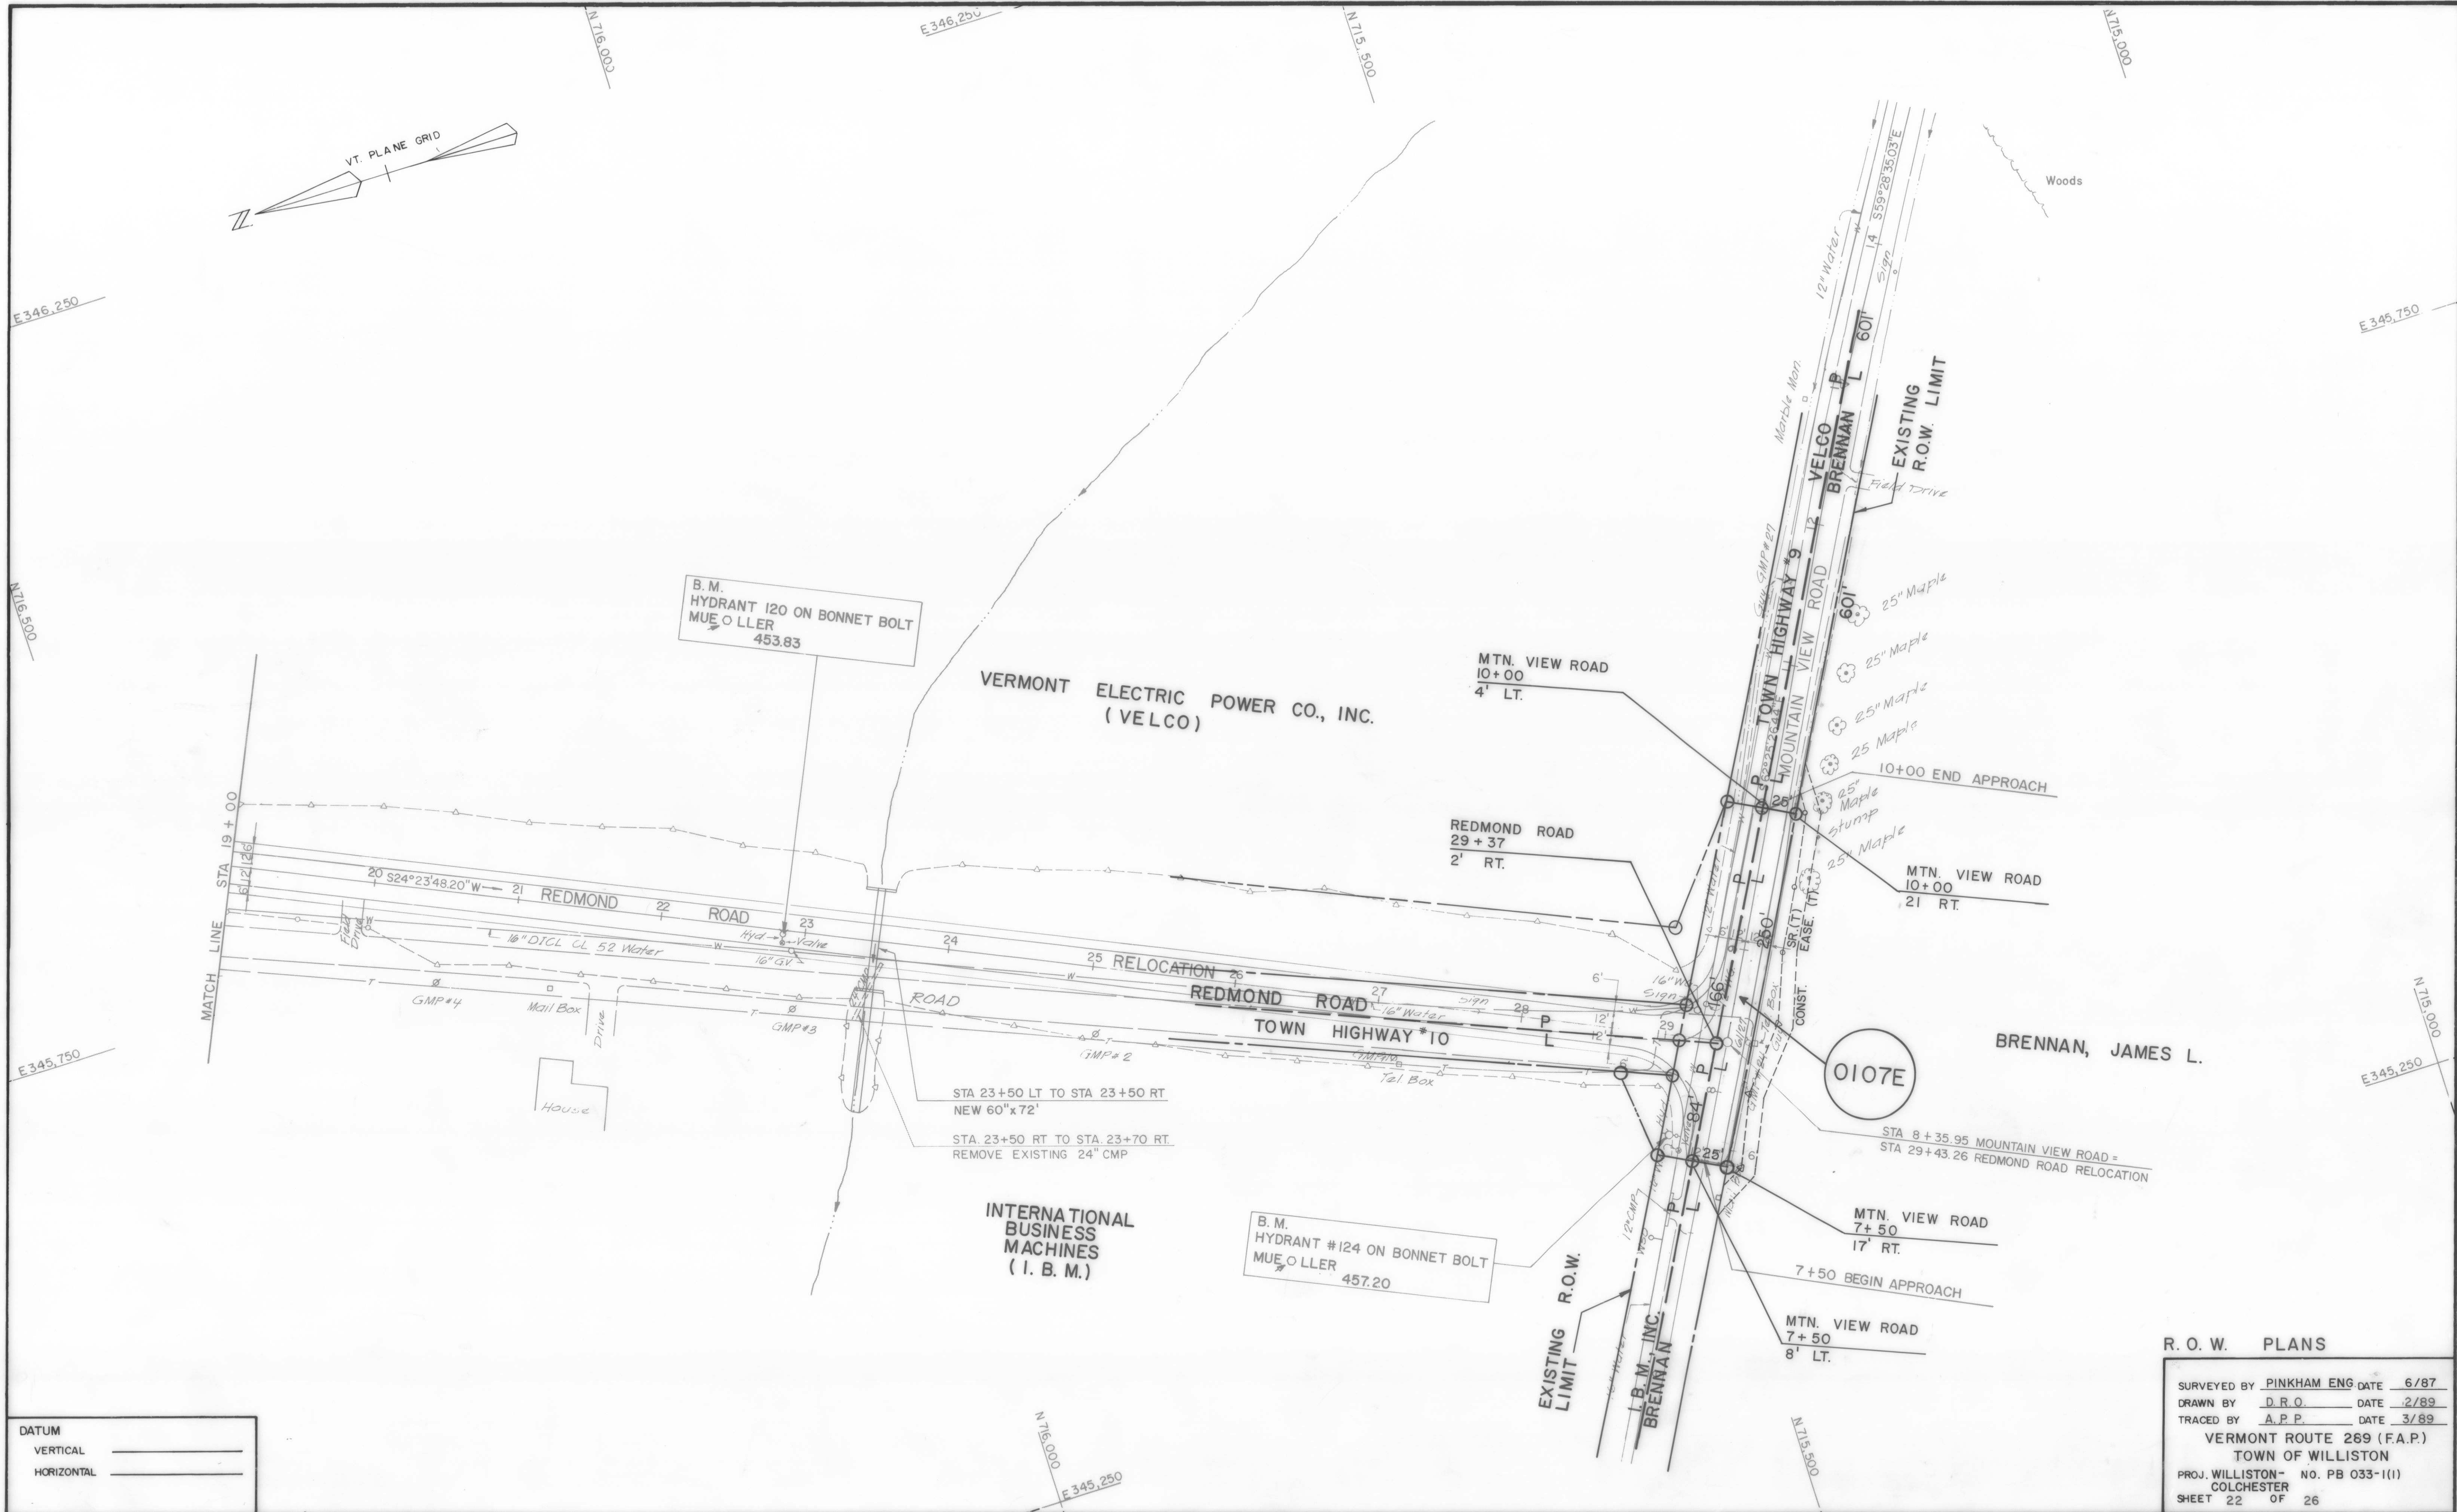


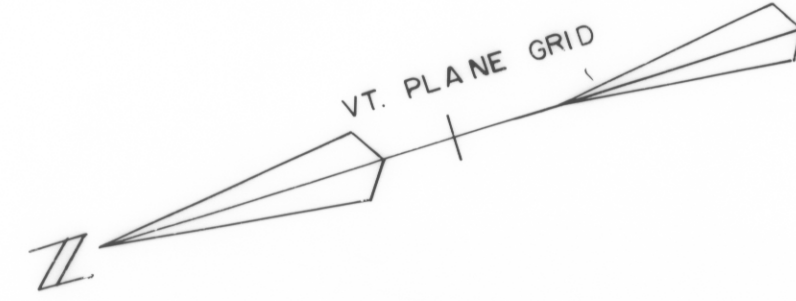

DATUM
VERTICAL _____
HORIZONTAL _____

R. O. W. PLANS

SURVEYED BY	PINKHAM ENG	DATE	6/87
DRAWN BY	D.R.O.	DATE	2/89
TRACED BY	A.P.P.	DATE	3/89
VERMONT ROUTE 269 (F.A.P.)			
TOWN OF WILLISTON			
PROJ. WILLISTON- NO. PB 033-1(1)			
COLCHESTER			
SHEET 22 OF 26			