

INDEX OF SHEETS

SHEET 1	TITLE SHEET
2-6	TYPICAL SECTIONS
7-12	R.O.W. DETAIL SHEETS
13-21	R.O.W. LAYOUT SHEETS
22-31	PROFILE SHEETS

STATE OF VERMONT AGENCY OF TRANSPORTATION



PROPOSED IMPROVEMENT TOWNS OF ESSEX AND WILLISTON COUNTY OF CHITTENDEN CHITTENDEN COUNTY CIRCUMFERENTIAL HIGHWAY VERMONT ROUTE 289 (F.A.P.)


BEGINNING AT A POINT APPROXIMATELY 0.441 MILES NORTHERLY
OF WINOOSKI RIVER ESSEX-WILLISTON TOWN LINE AND EXTENDING
SOUTHERLY 0.814 MILES.

LENGTH OF ROADWAY 337704 FT. = 0.640 MILE
LENGTH OF BRIDGE 920.96 FT. = 0.174 MILE
LENGTH OF R.O.W. PROJECT 4298.00 FT. = 0.814 MILE

BEGIN R.O.W. PROJECT
P.B. 033-1(I) SECTION 2
(END SECTION 3)

STA. 650+40 150' LT.

R.O.W. PLANS


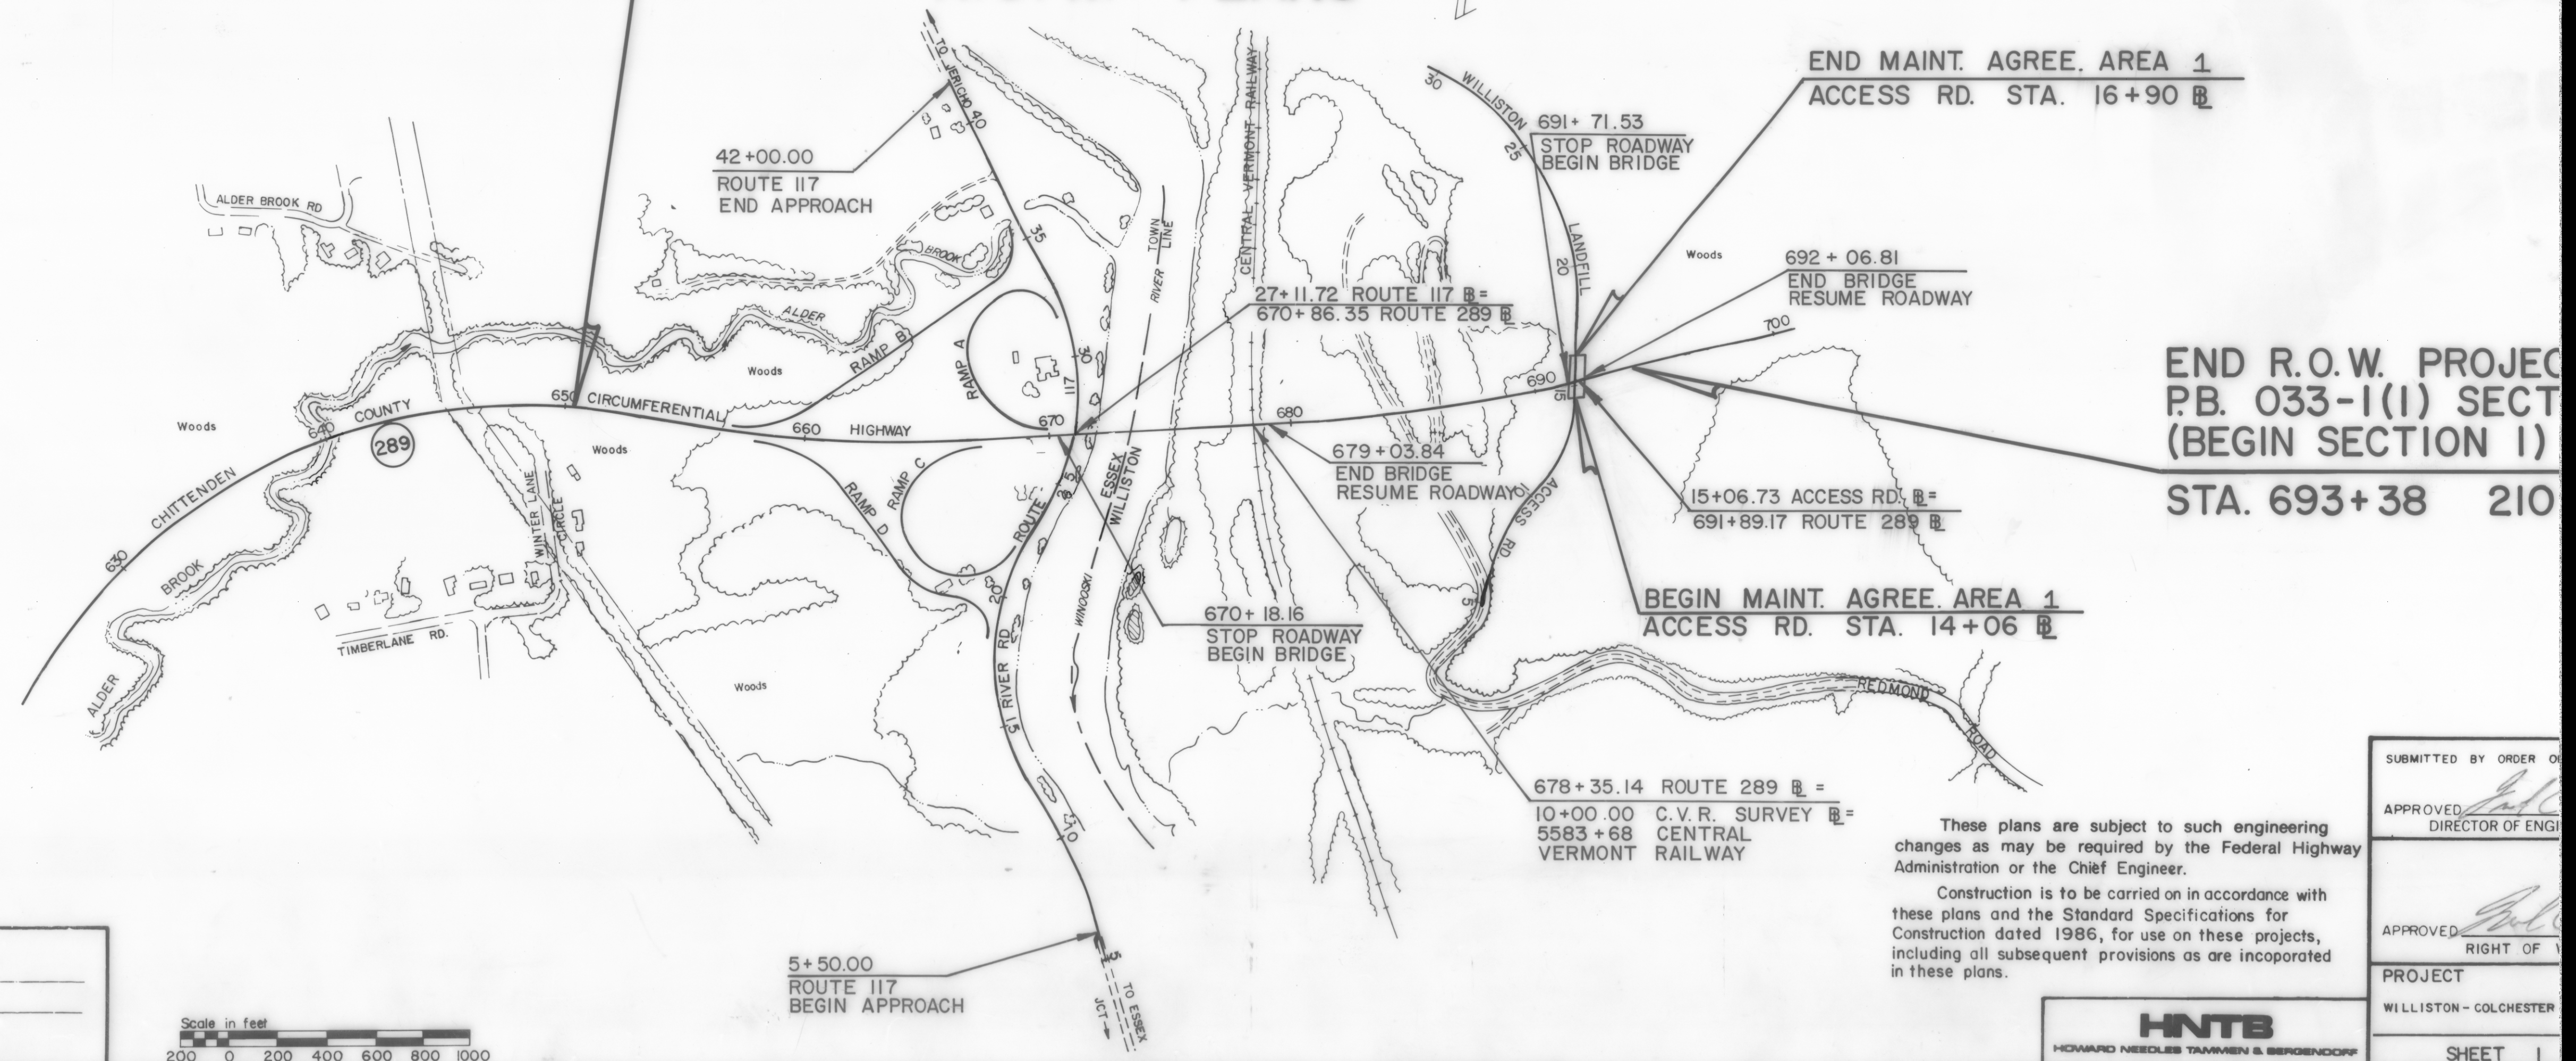


CONVENTIONAL SIGNS

COUNTY LINE	---
TOWN LINE	---
LIMITS OF ACCESS	---
POINT OF ACCESS	X
FENCE LINE	---
STONE WALL	---
TRAVELED WAY	---
GUARD RAIL	---
RAILROAD	---
SURVEY LINE	---
CULVERT	---
POWER POLE	---
TELEPHONE POLE	---
TREES	---
CONTROL OF ACCESS	---
PROPERTY LINE	---
ROW TAKING LINE	---
SLOPE RIGHTS	---
TOP OF CUT	---
TOE OF SLOPE	---

DATUM

VERTICAL
HORIZONTAL

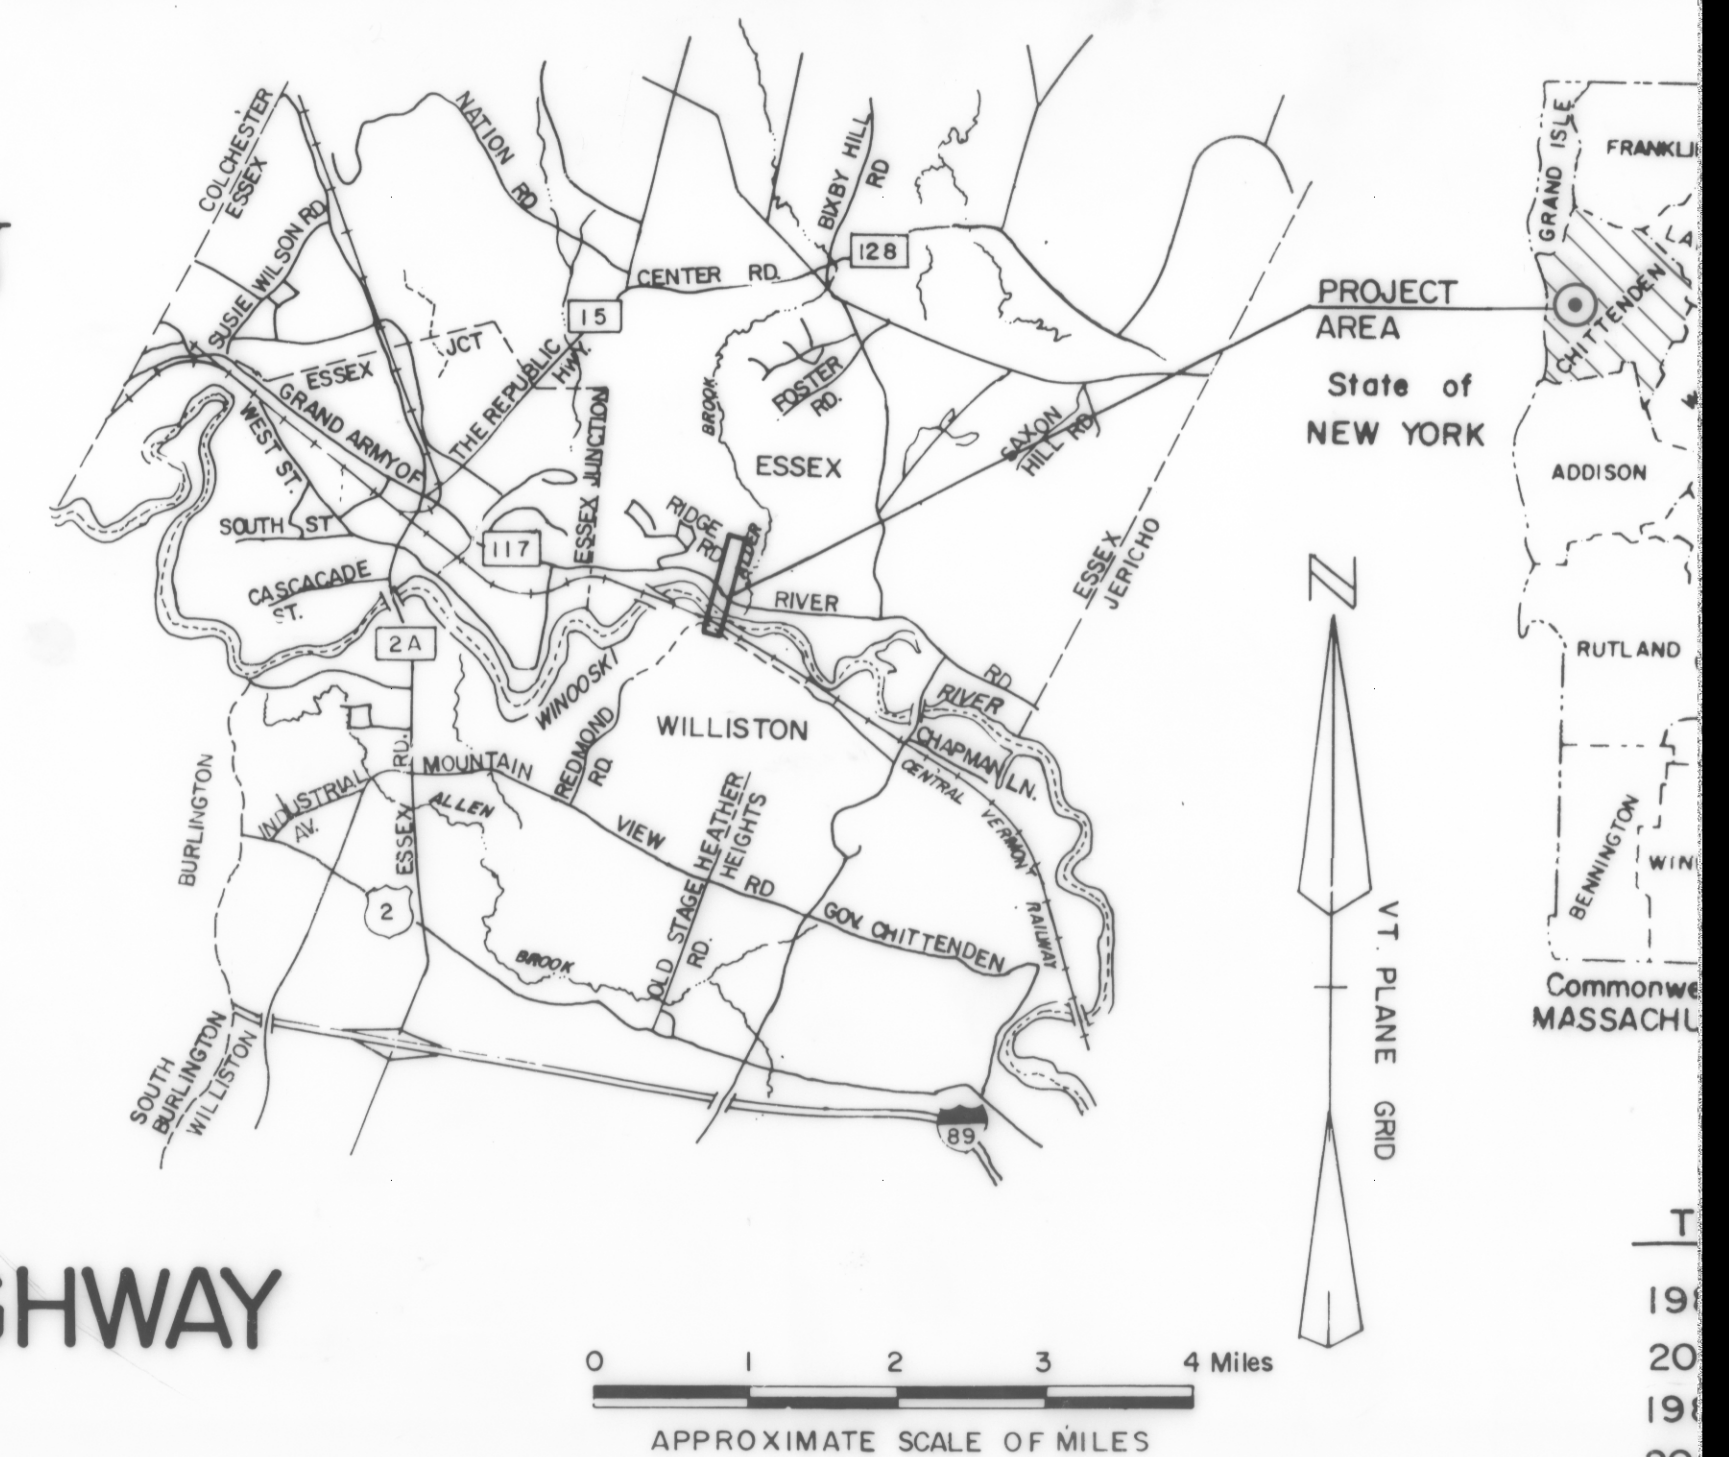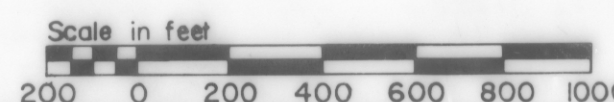

These plans are subject to such engineering changes as may be required by the Federal Highway Administration or the Chief Engineer.

Construction is to be carried on in accordance with these plans and the Standard Specifications for Construction dated 1986, for use on these projects, including all subsequent provisions as are incorporated in these plans.

HNTB
HOWARD NEEDLES TAMMEN & BERGENCOFF

SUBMITTED BY ORDER OF	
APPROVED	DIRECTOR OF ENGINEERING
APPROVED	RIGHT OF WAY
PROJECT	WILLISTON - COLCHESTER
SHEET	1