


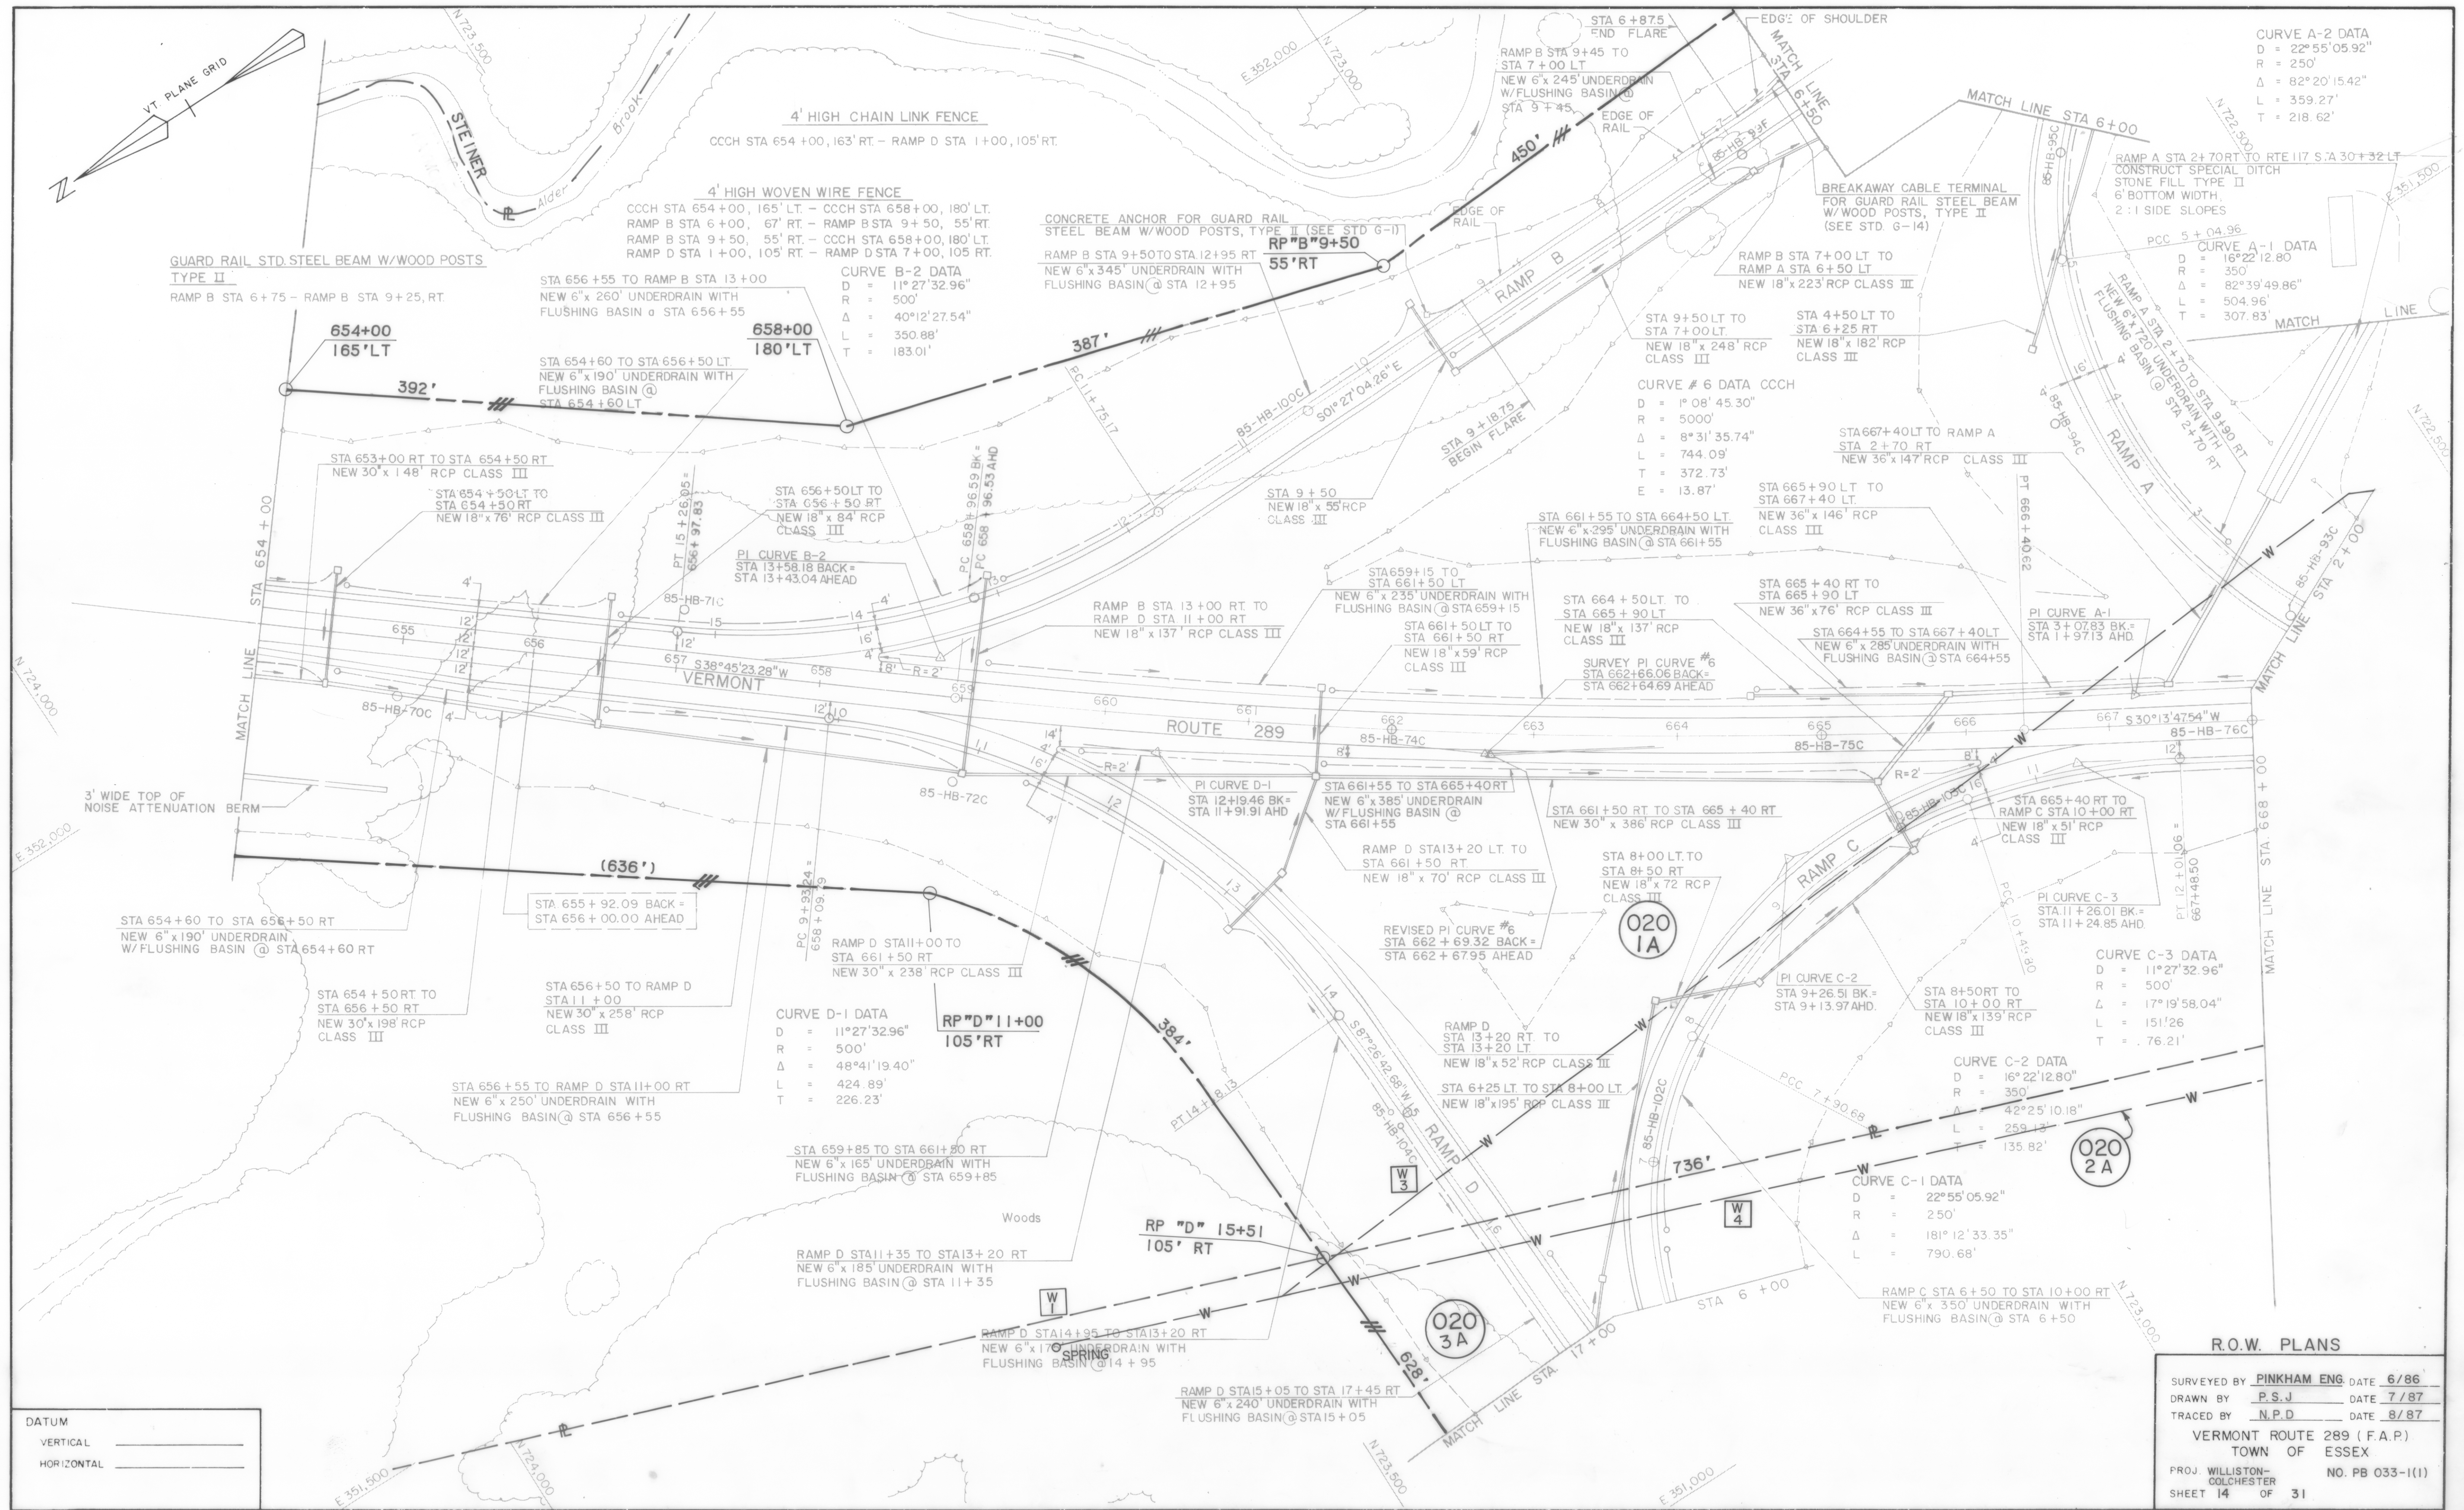

R.O.W. PLANS

SURVEYED BY PINKHAM ENG. DATE 6/86
DRAWN BY P.S.J. DATE 7/87
TRACED BY N.P.D. DATE 8/87
VERMONT ROUTE 289 (F.A.P.)
TOWN OF ESSEX
PROJ. WILLISTON-COLCHESTER NO. PB 033-1(1)
SHEET 14 OF 31