



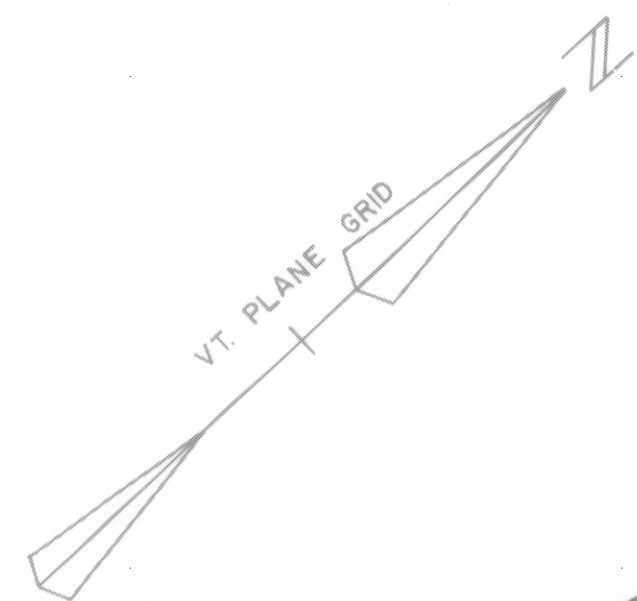

CONSTRUCT DRIVE  
26 + 90 LT  
28 + 25 RT  
29 + 25 LT

HAYES I. & SUSAN H. SOGOLOFF

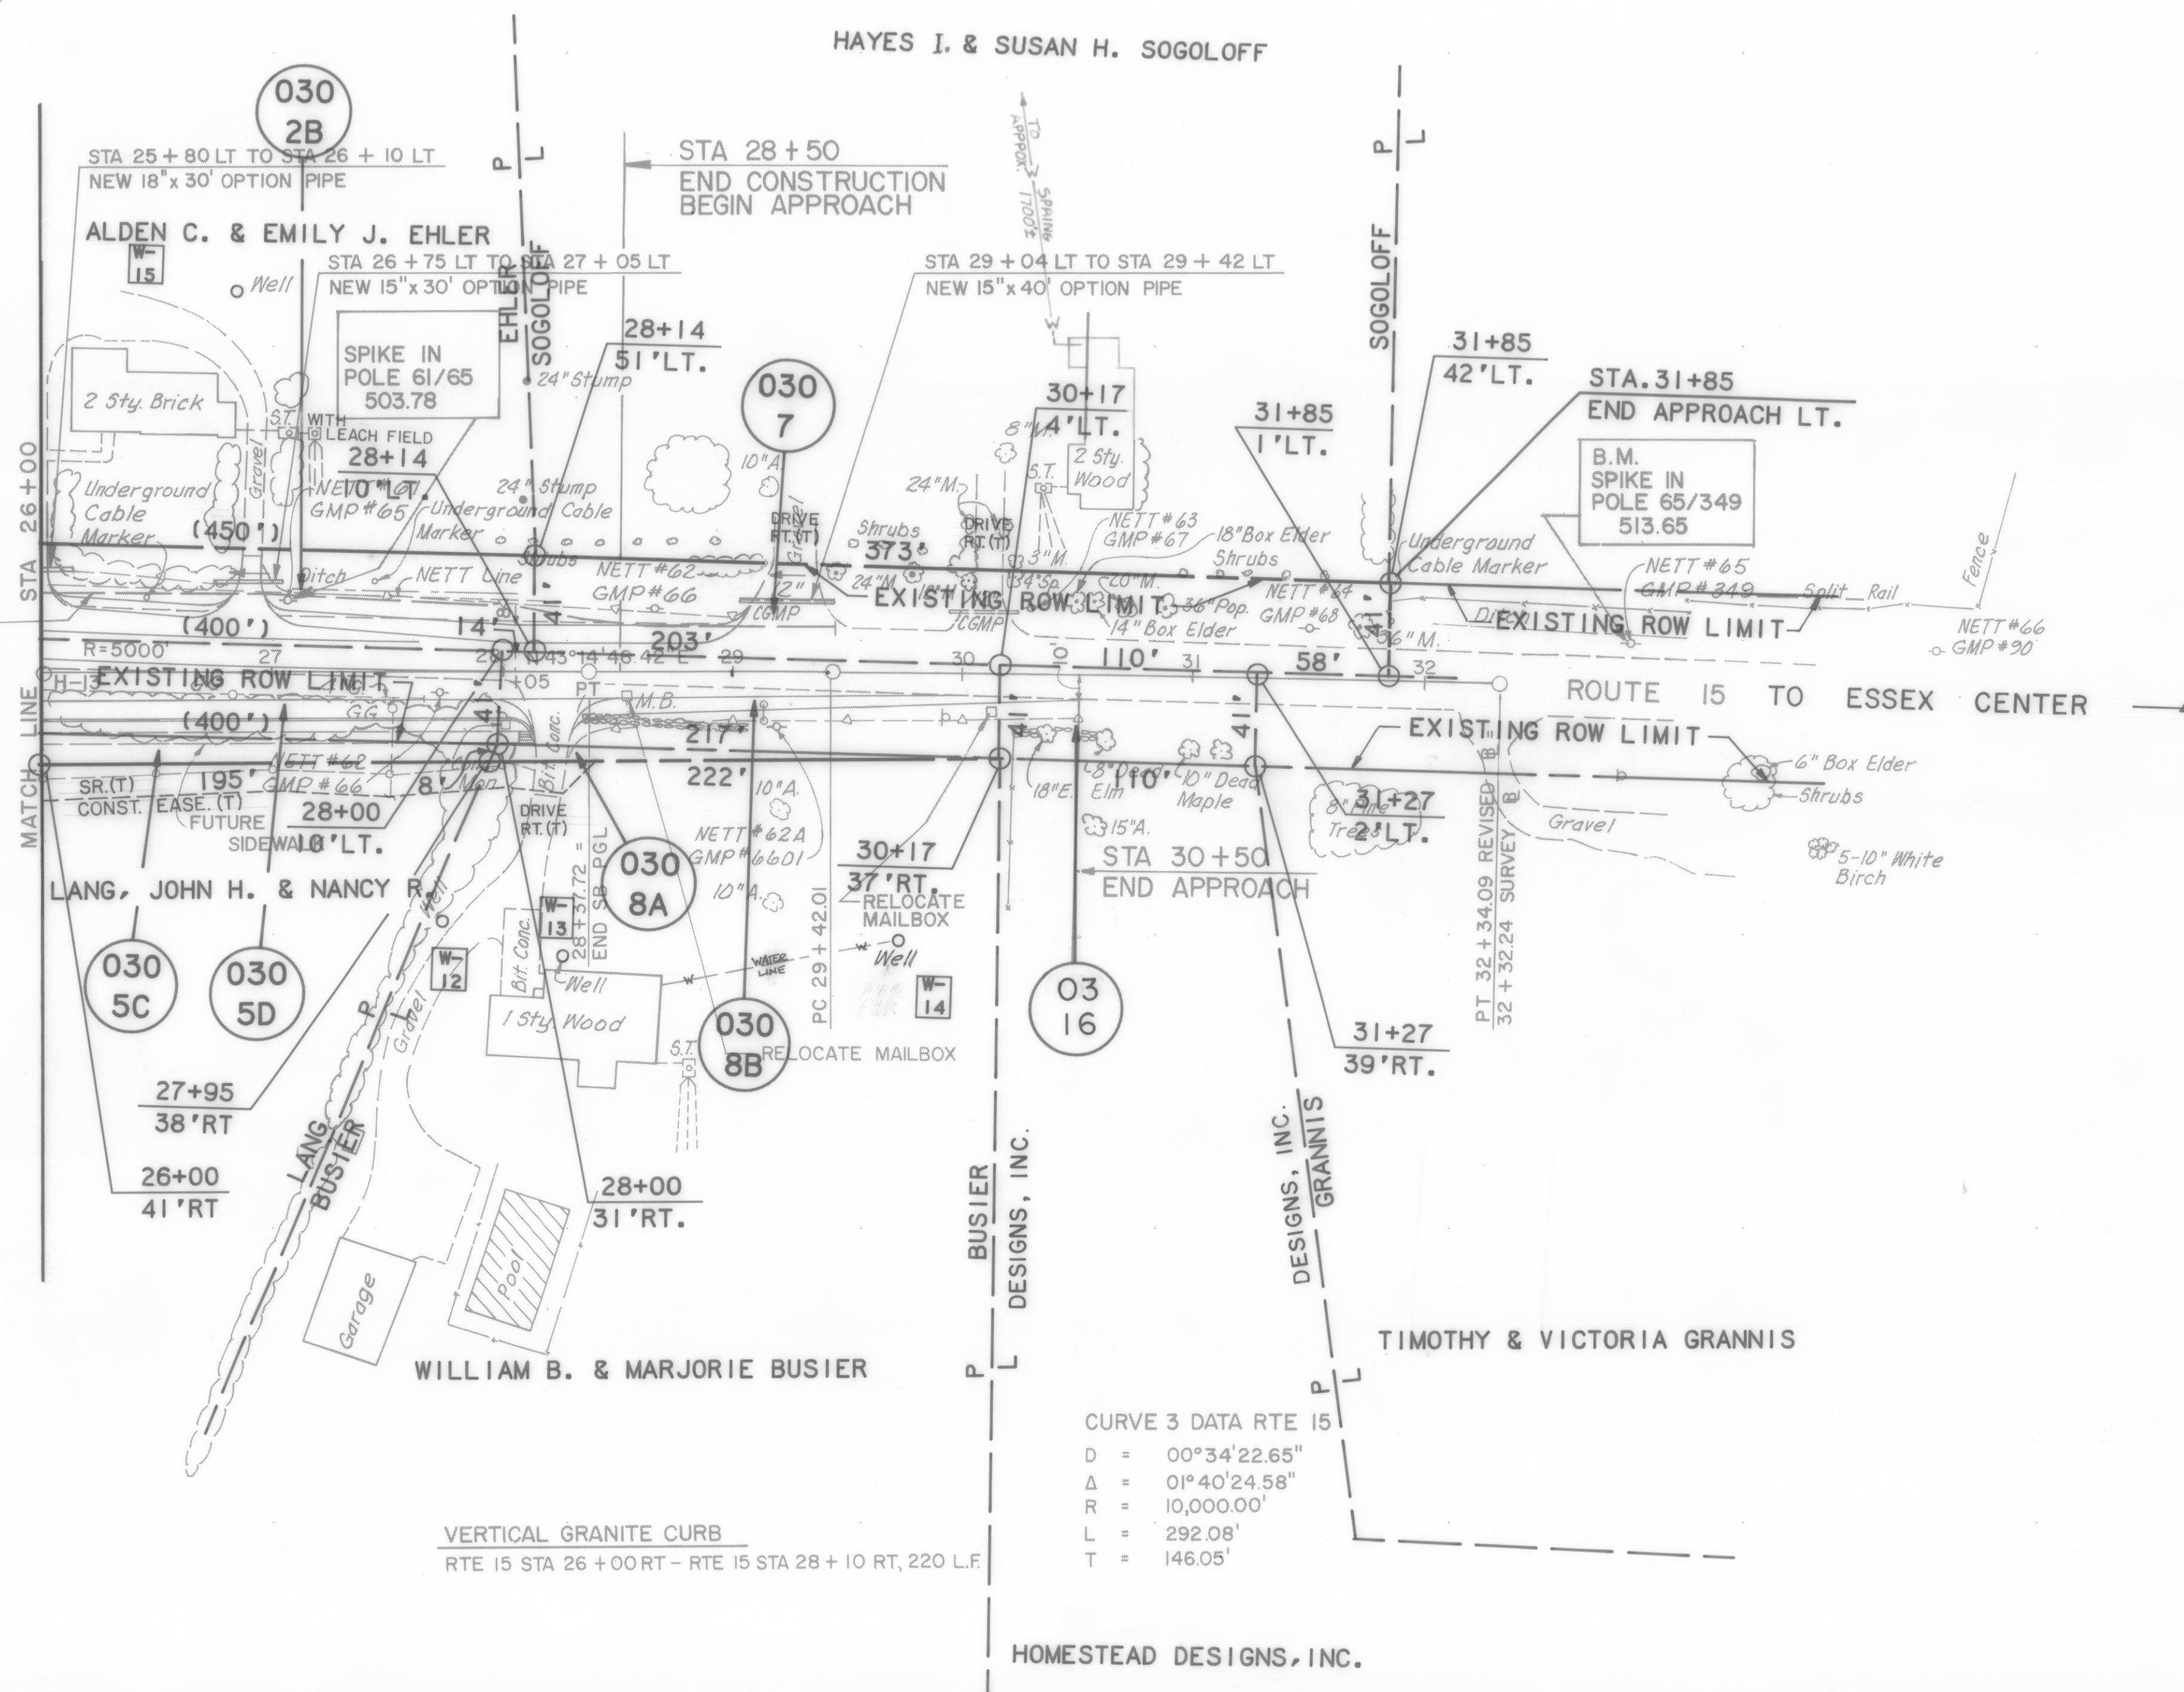

|            |  |
|------------|--|
| DATUM      |  |
| VERTICAL   |  |
| HORIZONTAL |  |

R. O. W. PLANS

SURVEYED BY PINKHAM ENG DATE 12/85  
DRAWN BY D.R.O. DATE 10/88  
TRACED BY N.P.D. DATE 11/88  
VERMONT ROUTE 289 (F.A.P.)  
TOWN OF ESSEX  
PROJ. COLCHESTER NO. PB 033-1(1)  
SHEET 35 OF 55