


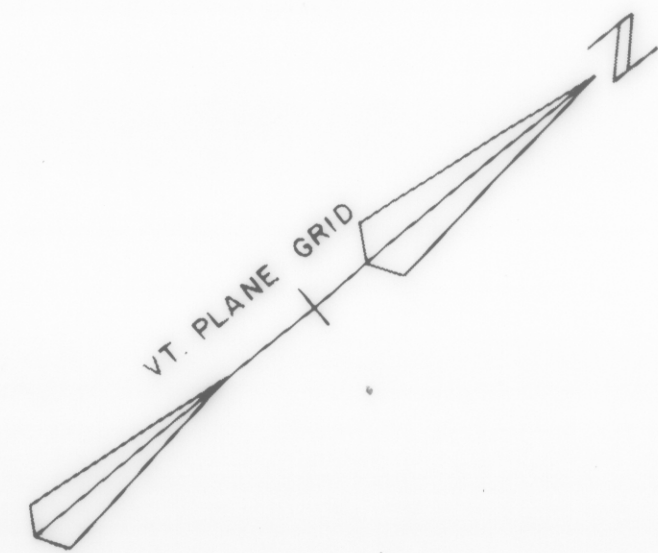

CONSTRUCT DRIVE
STA 13 + 80 LT

THIBAUT, JEAN & JACQUELINE

MICHAEL & JAN
TVERAAS

TVERAAS
THIBAUT

04
16E

04
16D

JOHN H. & NANCY R.

ROUTE 15
TO ESSEX JUNCTION

STA 10+50 LT TO STA 14+50 LT
NEW 6" x 400' UNDERDRAIN W/CAP
STA 10+50 LT TO STA 10+50 RT
NEW 18" x 76' RCP CLASS III
W/ OUTLET RCP END SECTION

STA 10+50 RT.
BEGIN CONSTRUCTION

STA 6+16 RT TO
STA 8+10 RT
CONSTRUCT SPECIAL DITCH
6' WIDE TO 4' WIDE W/
TYPE I STONE FILL

STA 8+10 RT TO STA 8+36 RT
NEW 18" x 26' OPTION PIPE

STA 11+30 RT TO STA 11+60 RT
NEW 18" x 34' OPTION PIPE W/
END SECTION

STA 8+36 RT TO STA 11+27 RT
CONSTRUCT SPECIAL DITCH 4' WIDE
W/TYPE I STONE FILL

STA 11+60 RT TO STA 15+00 RT
NEW 6" x 336' UNDERDRAIN W/CAP END

SPIRAL DATA CURVE 1 RTE 15

D = 5° 0'
θs = 3.75°
Ls = 150.00'
P = 0.82'
K = 74.49'
X = 149.98'
Y = 3.27'
LT = 100.02'
ST = 50.02'
Lc = 149.97'

CURVE 1 DATA RTE 15

D = 5° 0'
R = 1145.92'
Δ = 19° 21' 16.47"
Δc = 11° 51' 16.47"
T = 118.97'
Ts = 270.54'
L = 237.09'

NOTE: STATIONS AND
OFFSETS ON THIS SHEET
ARE REFERENCED TO ROUTE
#15 BASELINE UNLESS
OTHERWISE NOTED.

VERTICAL GRANITE CURB
RTE 15 STA 11+57 RT - RTE 15 STA 15+44 RT, 387'

R. O. W. PLANS

SURVEYED BY PINKHAM ENG DATE 12/85
DRAWN BY D.R.O. DATE 10/88
TRACED BY N.P.D. DATE 10/88
VERMONT ROUTE 289 (F.A.P.)
TOWN OF ESSEX
PROJ. WILLISTON COLCHESTER NO. PB 033-1(1)
SHEET 41 OF 61

DATUM
VERTICAL _____
HORIZONTAL _____