


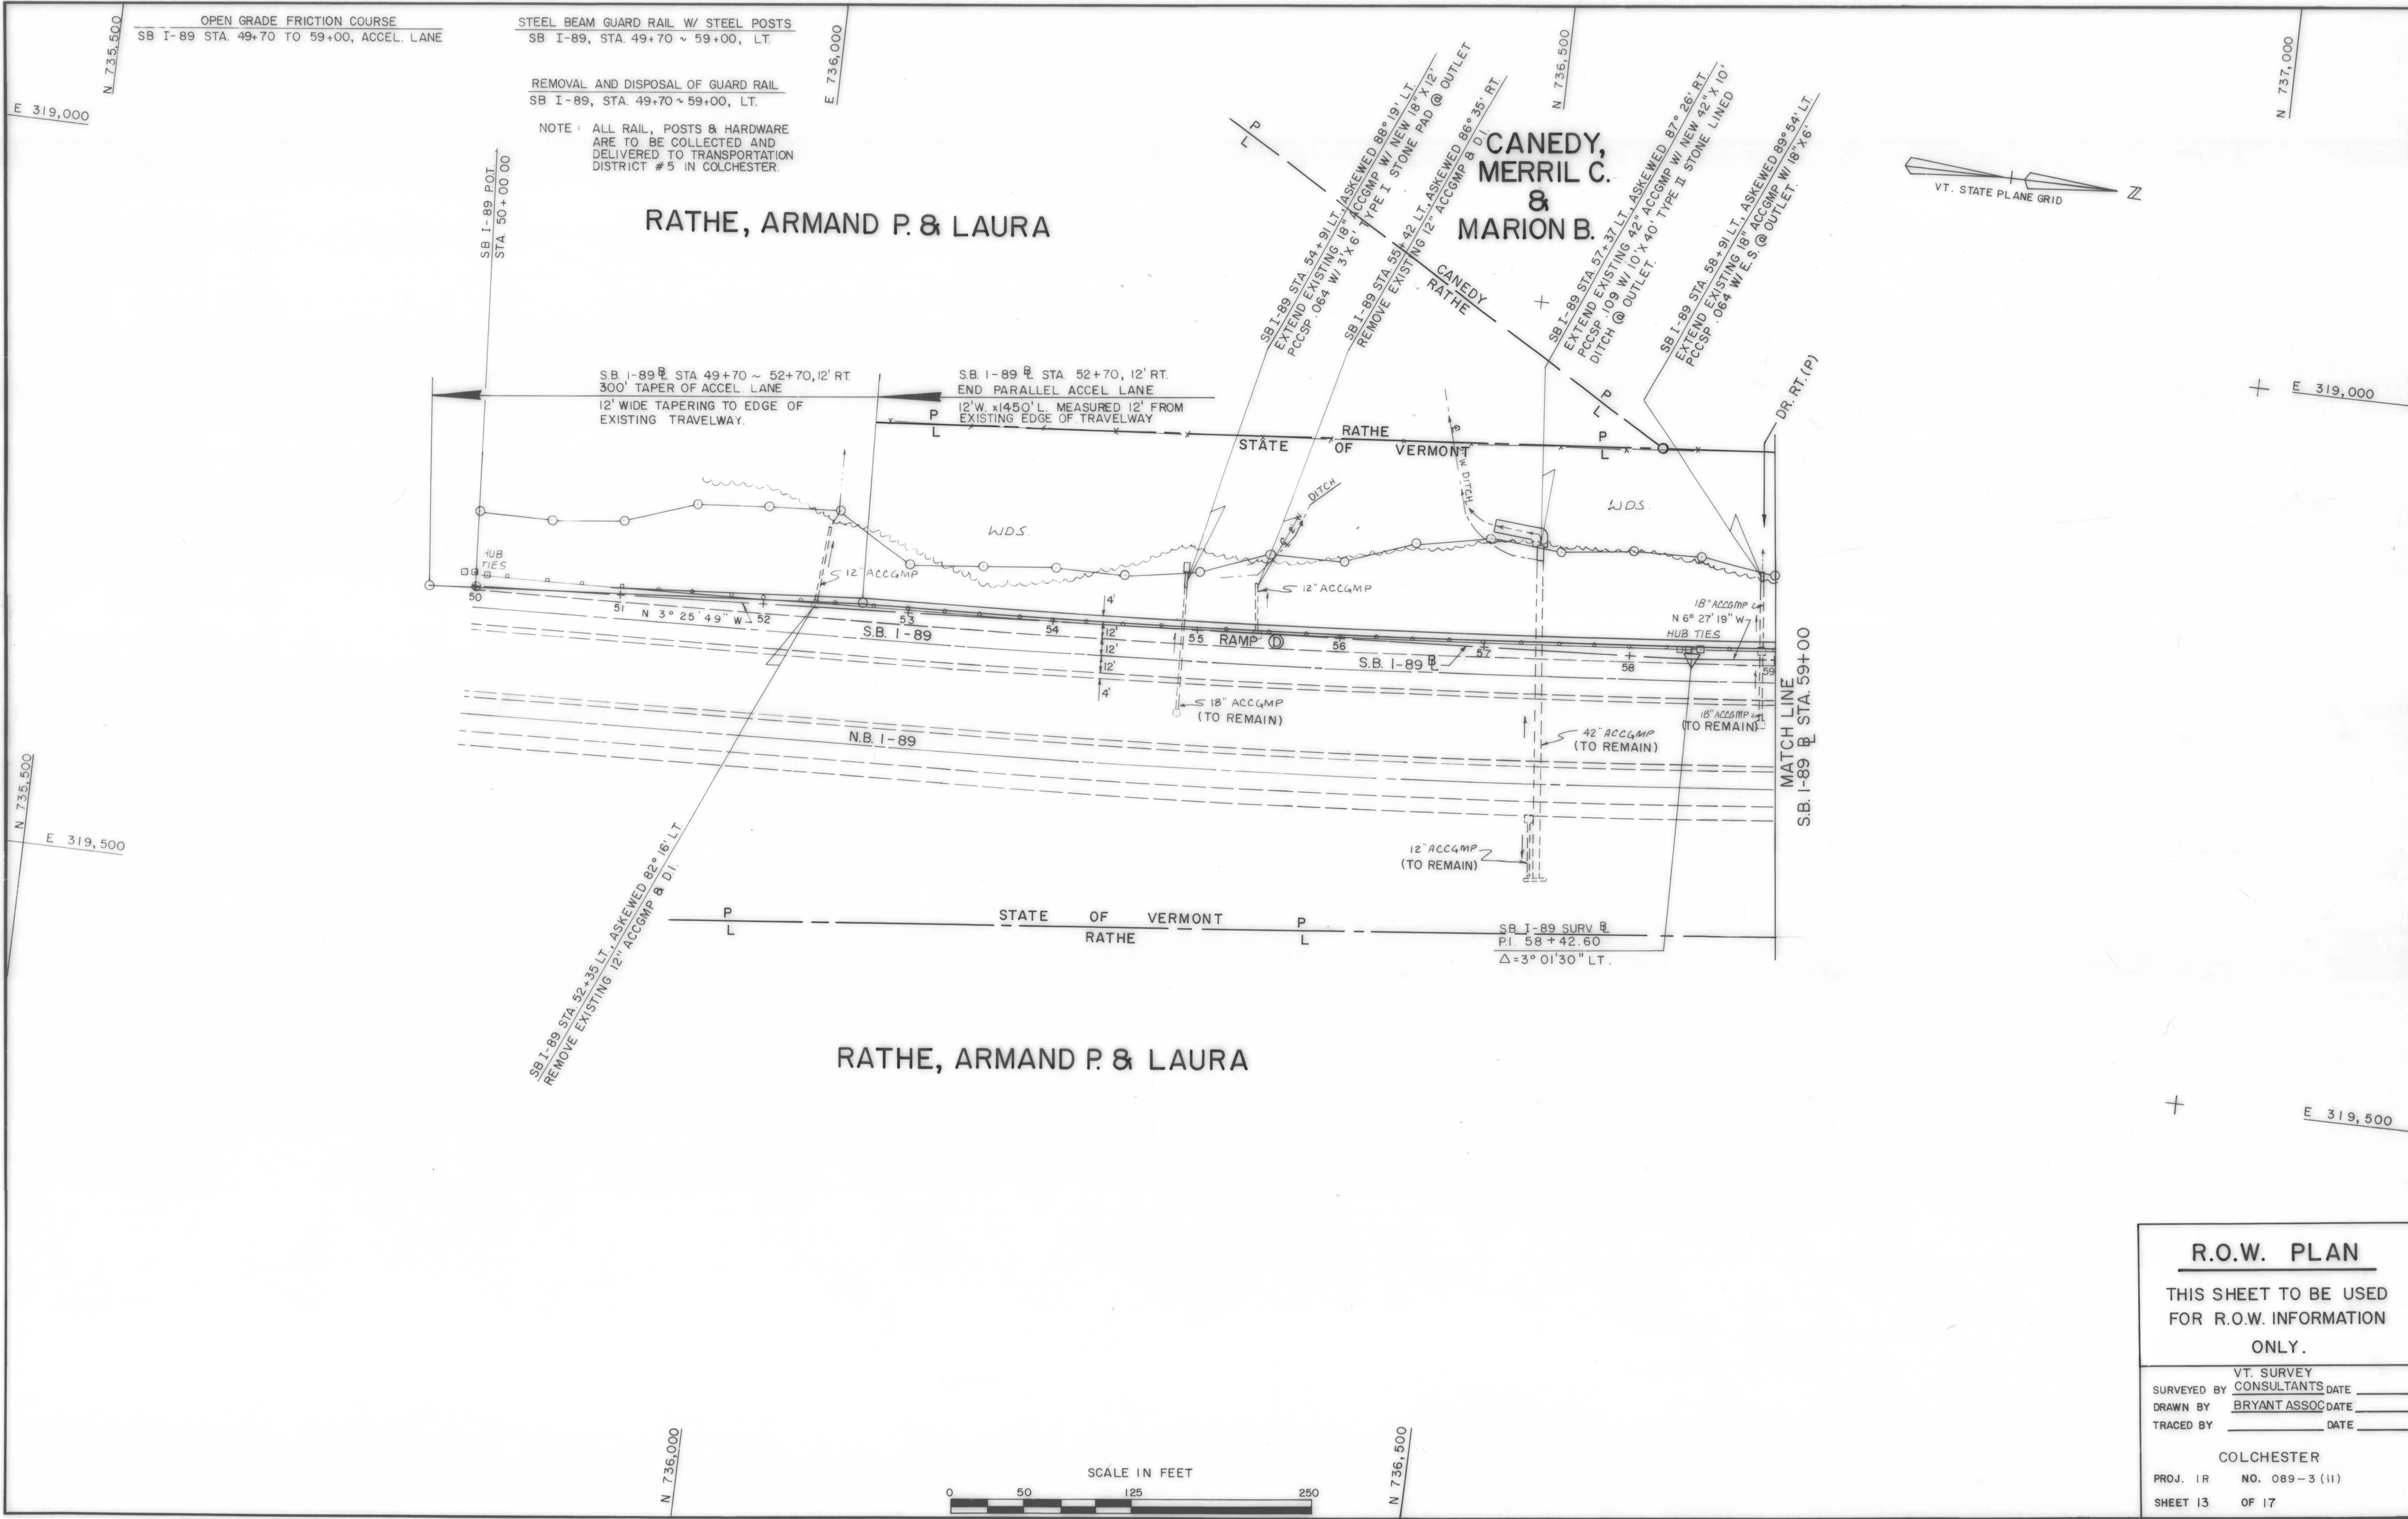

R.O.W. PLAN
THIS SHEET TO BE USED
FOR R.O.W. INFORMATION
ONLY.

VT. SURVEY

SURVEYED BY CONSULTANTS DATE _____

DRAWN BY BRYANT ASSOC DATE _____

TRACED BY _____ DATE _____

COLCHESTER

PROJ. 1R NO. 089-3 (11)

SHEET 13 OF 17