


INDEX OF SHEETS		
SHEET 1	TITLE PAGE	
2-4	TYPICAL SECTIONS	
5-6	R.O.W. DETAIL SHEETS	
7-12	R.O.W. LAYOUT SHEETS	
13-17	PROFILE SHEETS	

STATE OF VERMONT AGENCY OF TRANSPORTATION




PROPOSED IMPROVEMENT TOWN OF WILLISTON COUNTY OF CHITTENDEN CHITTENDEN COUNTY CIRCUMFERENTIAL HIGHWAY VERMONT ROUTE 289

BEGINNING AT A POINT APPROXIMATELY 0.108 MILES SOUTHERLY
OF ROUTE 2 THEODORE ROOSEVELT HIGHWAY AND
EXTENDING SOUTHERLY 0.551 MILES
LENGTH OF ROADWAY 2647.28 FT = 0.501 MILE
LENGTH OF BRIDGE 259.72 FT = 0.049 MILE
LENGTH OF PROJECT 2907.00 FT = 0.551 MILE

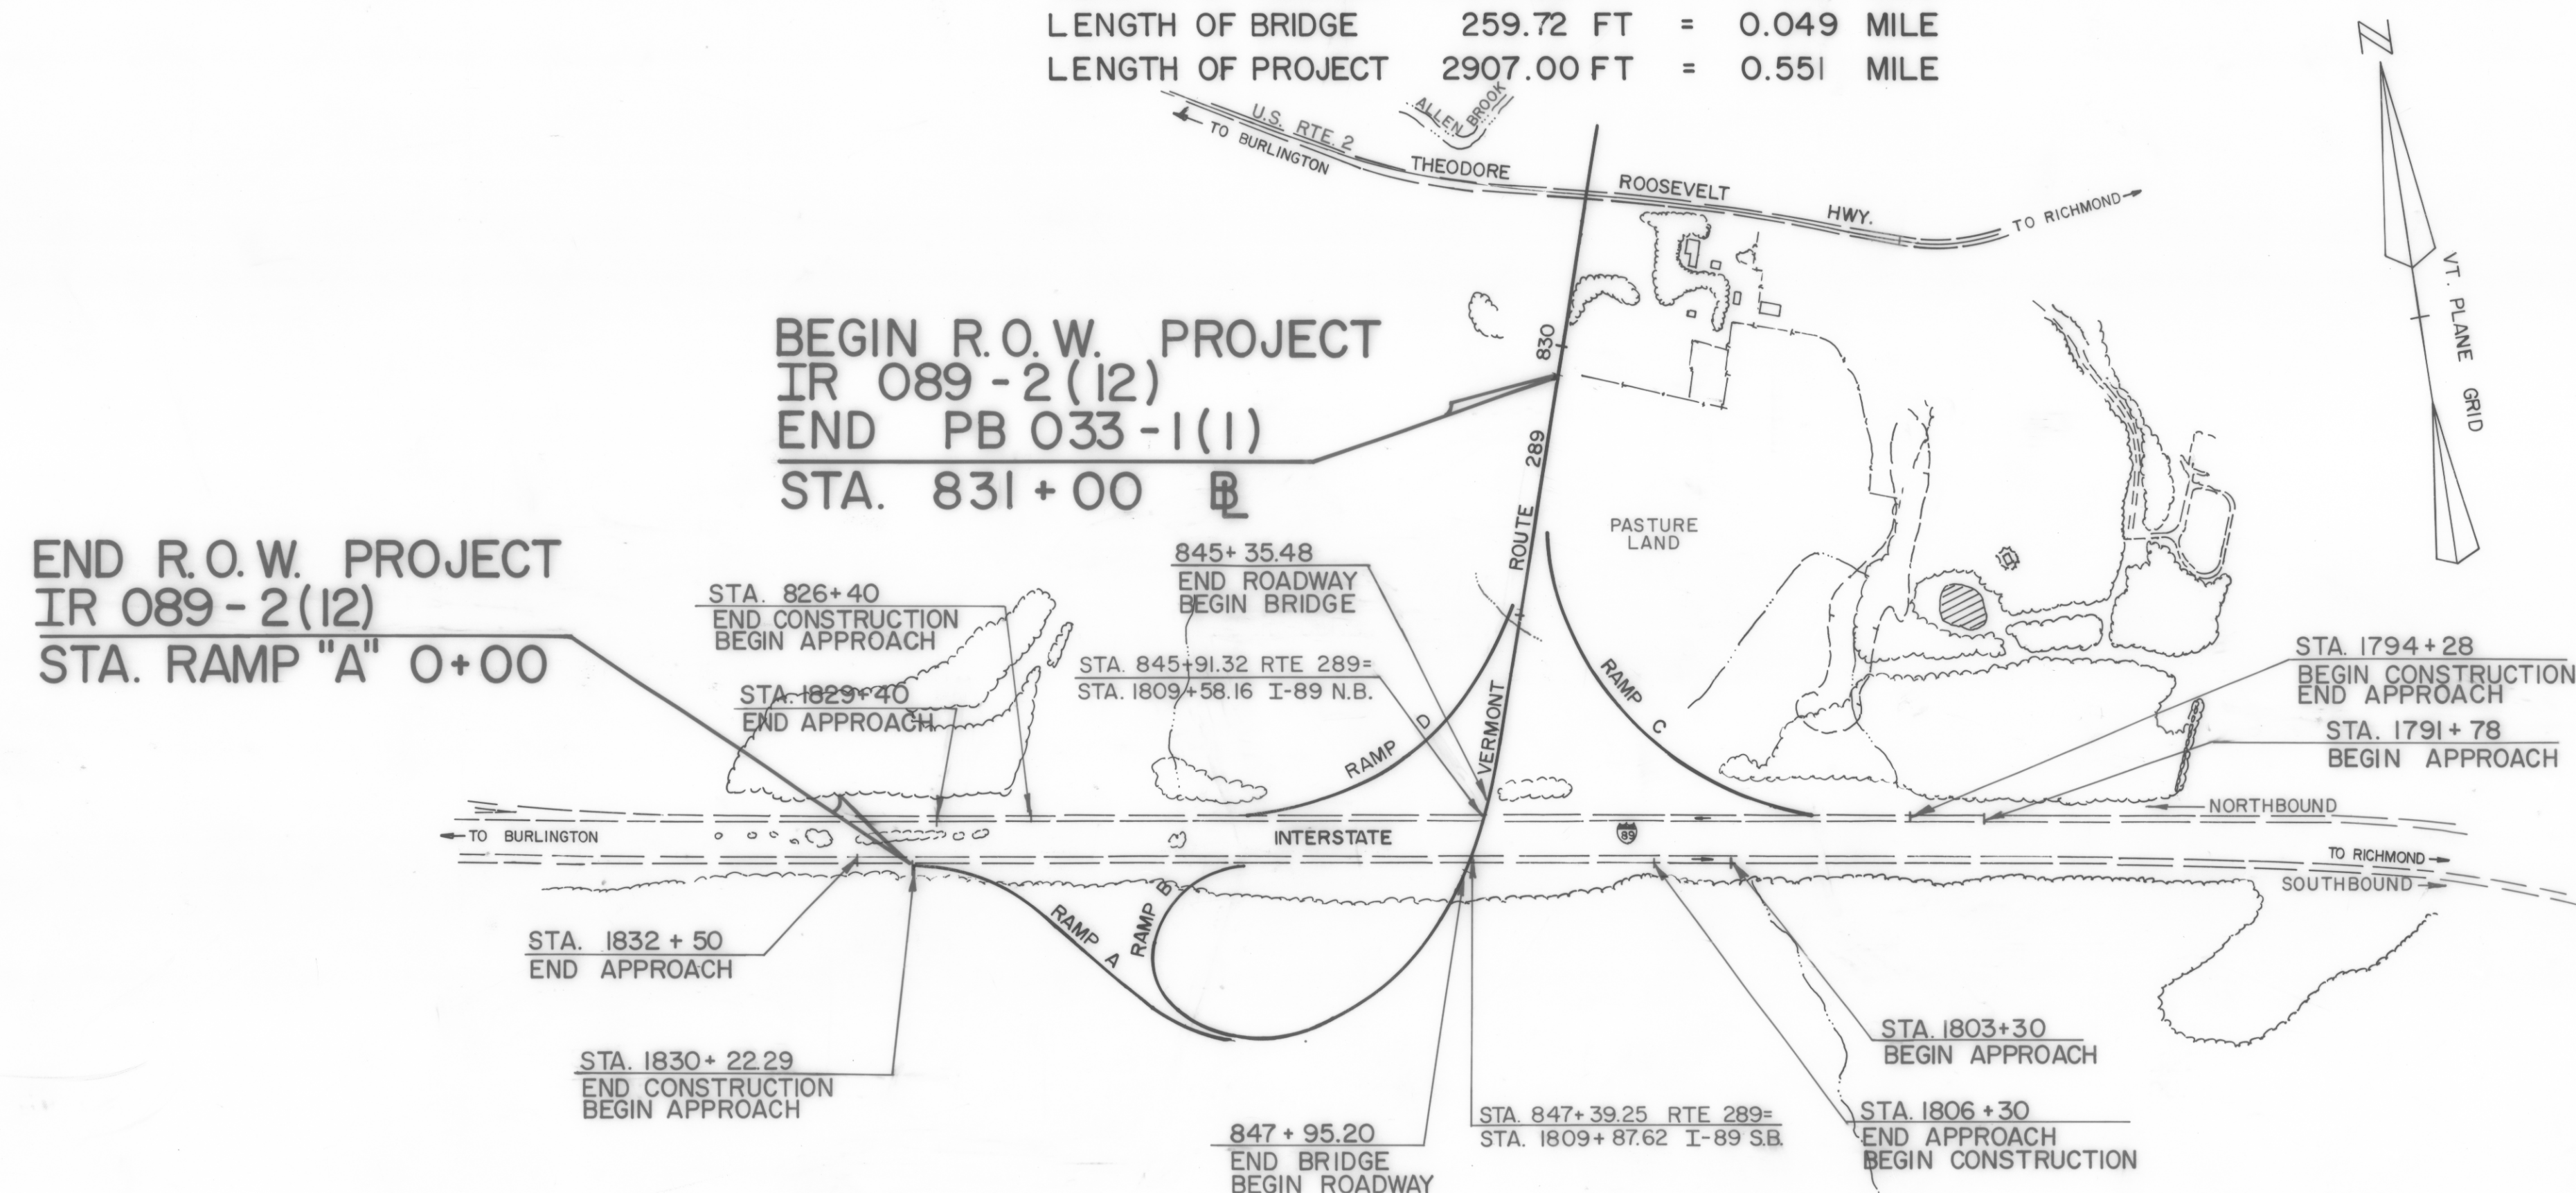

R.O.W. PLANS

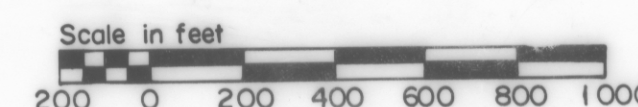

CONVENTIONAL SIGNS	
COUNTY LINE	---
TOWN LINE	---
LIMITS OF ACCESS	—○—○—
POINT OF ACCESS	X
FENCE LINE	—x—x—
STONE WALL	—x—x—
TRAVELED WAY	—x—x—
GUARD RAIL	—x—x—
RAILROAD	—x—x—
SURVEY LINE	—x—x—
CULVERT	—x—x—
POWER POLE	—x—x—
TELEPHONE POLE	—x—x—
TREES	—x—x—
CONTROL OF ACCESS	—x—x—
PROPERTY LINE	—x—x—
R.O.W. TAKING LINE	—x—x—
SLOPE RIGHTS	—x—x—
TOP OF CUT	—x—x—
TOE OF SLOPE	—x—x—

DATUM	
VERTICAL	NGVD 1929
HORIZONTAL	N/A