


SEE STD.E-103 & E-106 FOR BARREL PLACEMENT
AND TAPER LENGTHS FOR LANE CLOSURE

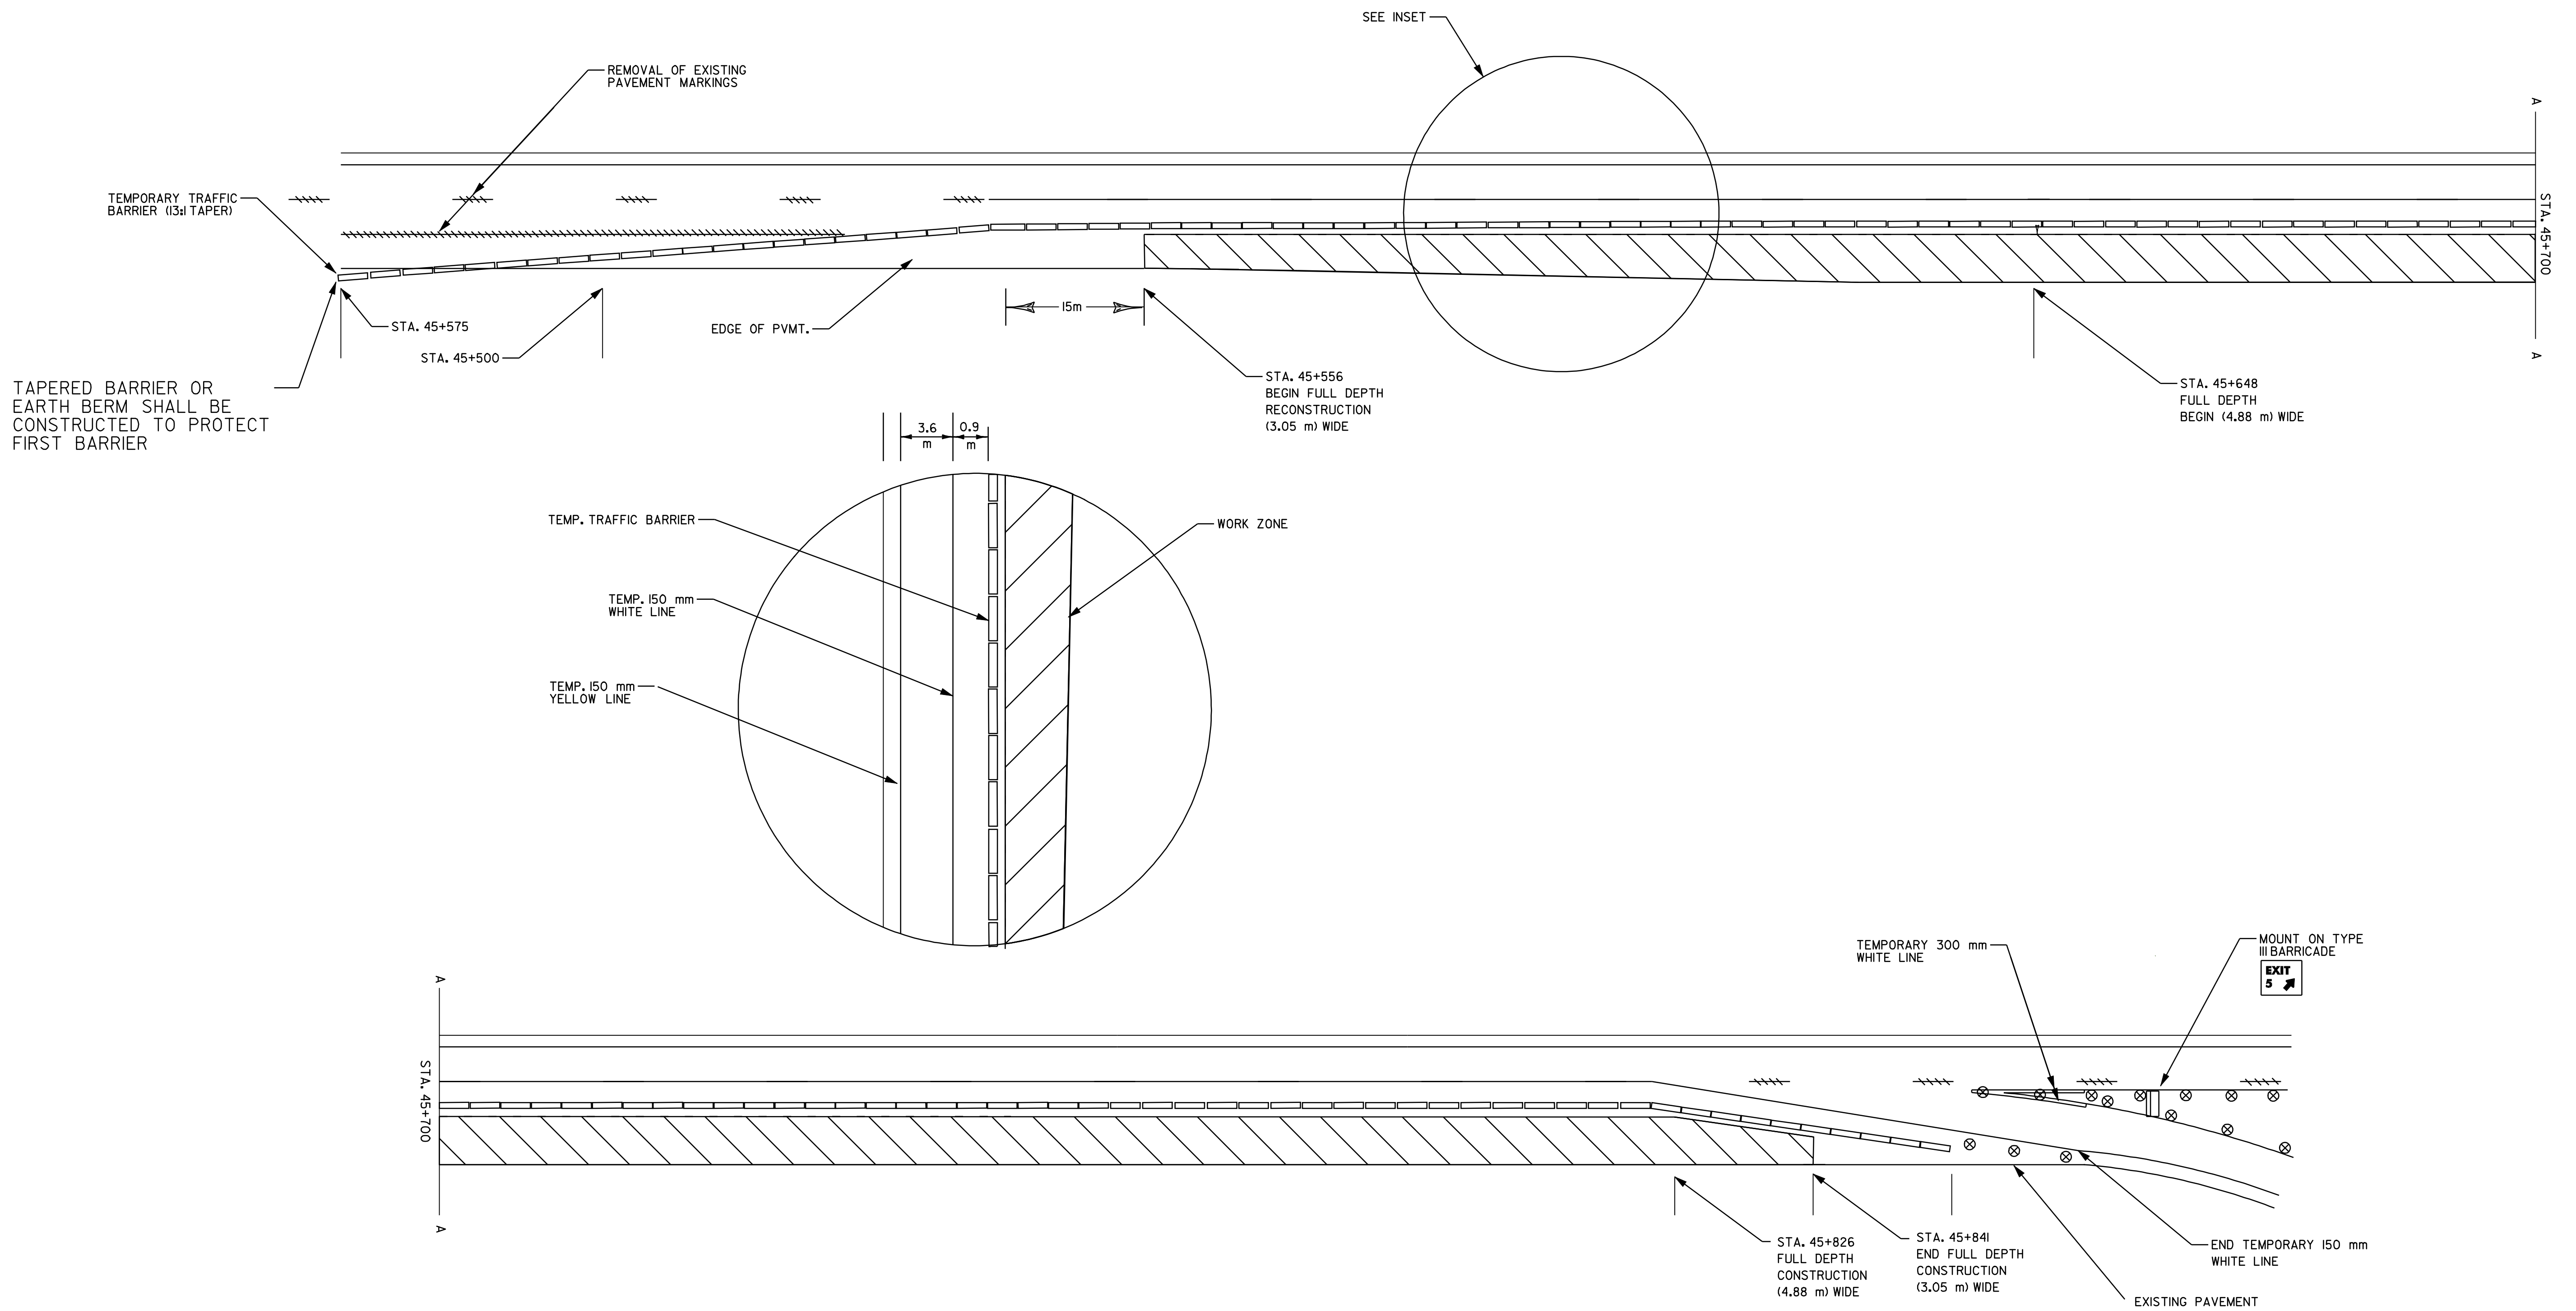

LEGEND

- TEMP. TRAFFIC BARRIER
- REMOVAL OF PAVEMENT

NOTE: ALL DIMENSIONS IN METERS EXCEPT AS INDICATED

TRAFFIC CONTROL PLAN

PROJECT NAME: BRATTLEBORO - WESTMINSTER
PROJECT NUMBER: IM 091-(41)

FILE NAME: /pave/01a008/pa008.dgn
PROJECT LEADER: WRH
DESIGNED BY:
IPARM NAME: pa008+cp01.i

PLOT DATE: 06-APR-2005 11:5
DRAWN BY: JAC
CHECKED BY: PTS
SHEET 18 OF 24