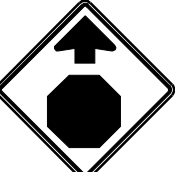


KILOMETER MARKER, STATION, OR SIGN NUMBER	SIGN LEGEND	SIGN DIMENSIONS			NEW & SALVAGED SIGNS				EXIST POST RETAIN SALVAGE	NO. OF POSTS	FLANGED CHANNEL			SQUARE STEEL (mm)			ANCHOR	SLEEVE	NEW SIGN POSTS			TUBULAR STEEL Ø (mm)				W-SHAPE STEEL				REQUIRE D SIGN FRAME	REMARKS	SIGN DETAIL							
																			TUBULAR ALUMINUM Ø (mm)													FOUND- ATION	TUBULAR STEEL Ø (mm)				FTG. SIZE		WEIGHT
		75	100	100 MOD	75	89	100	125			600 mm	750 mm																											
		kg/m	kg/m	kg/m	kg/m						600 mm	750 mm																											
		EA	WIDTH (mm)	HEIGHT (mm)	"A"	"B"	SALV SIGN	SALV TIS			1.7	3.0	4.5	3.4	3.9	5.0			1.9	2.5	2.5					11.3	13.4	16.1	21.7										
												OPTION ITEMS																											
BRATTLEBORO- WESTMINSTER																																							
EXIT 4 RAMP C OFF RAMP		I	900	900	0.81						2			X			X																		E-149M				
EXIT 4 RAMP C OFF RAMP	 	I	750	750	0.56						I			X			X																		E-143M				
		I	750	750	0.56																														E-143M				
	 	I	900	300	0.27																														E-142M				
		I	900	300	0.27																														E-142M				
EXIT 4 RAMP C OFF RAMP	 	I	750	750	0.56						I			X			X																		E-143M				
		I	750	750	0.56																														E-143M				
	 	I	900	300	0.27																														E-142M				
		I	900	300	0.27																														E-142M				
EXIT 5 RAMP C OFF RAMP		I	900	900	0.81						2			X			X																		E-149M				
EXIT 5 RAMP C LT OFF RAMP	 	I	750	750	0.56						I			X			X																		E-143M				
		I	750	750	0.56																														E-143M				
	 	I	900	300	0.27																														E-142M				
		I	900	300	0.27																														E-142M				
EXIT 5 RAMP E RT OFF RAMP	 	I	750	750	0.56						I			X			X																		E-143M				
		I	750	750	0.56																														E-143M				
	 	I	900	300	0.27																														E-142M				
		I	900	300	0.27																														E-142M				
FINAL POST LENGTHS ARE TO BE DETERMINED IN THE FIELD. POST SIZES ARE COMPUTED BASED ON INFORMATION FURNISHED ON THE STANDARD SHEETS AND THE TRAFFIC & SAFETY DIVISION'S "SIGN POST DESIGN GUIDELINE."												m	m	m	m	m	m	EA	kg	kg	kg		kg	kg	kg	kg													
												36.8			36.8																								
												m			m								kg				EA.			kg									
												36.8			36.8												EA.	EA.	kg										
												36.8			36.8												EA.	EA.	kg										
