



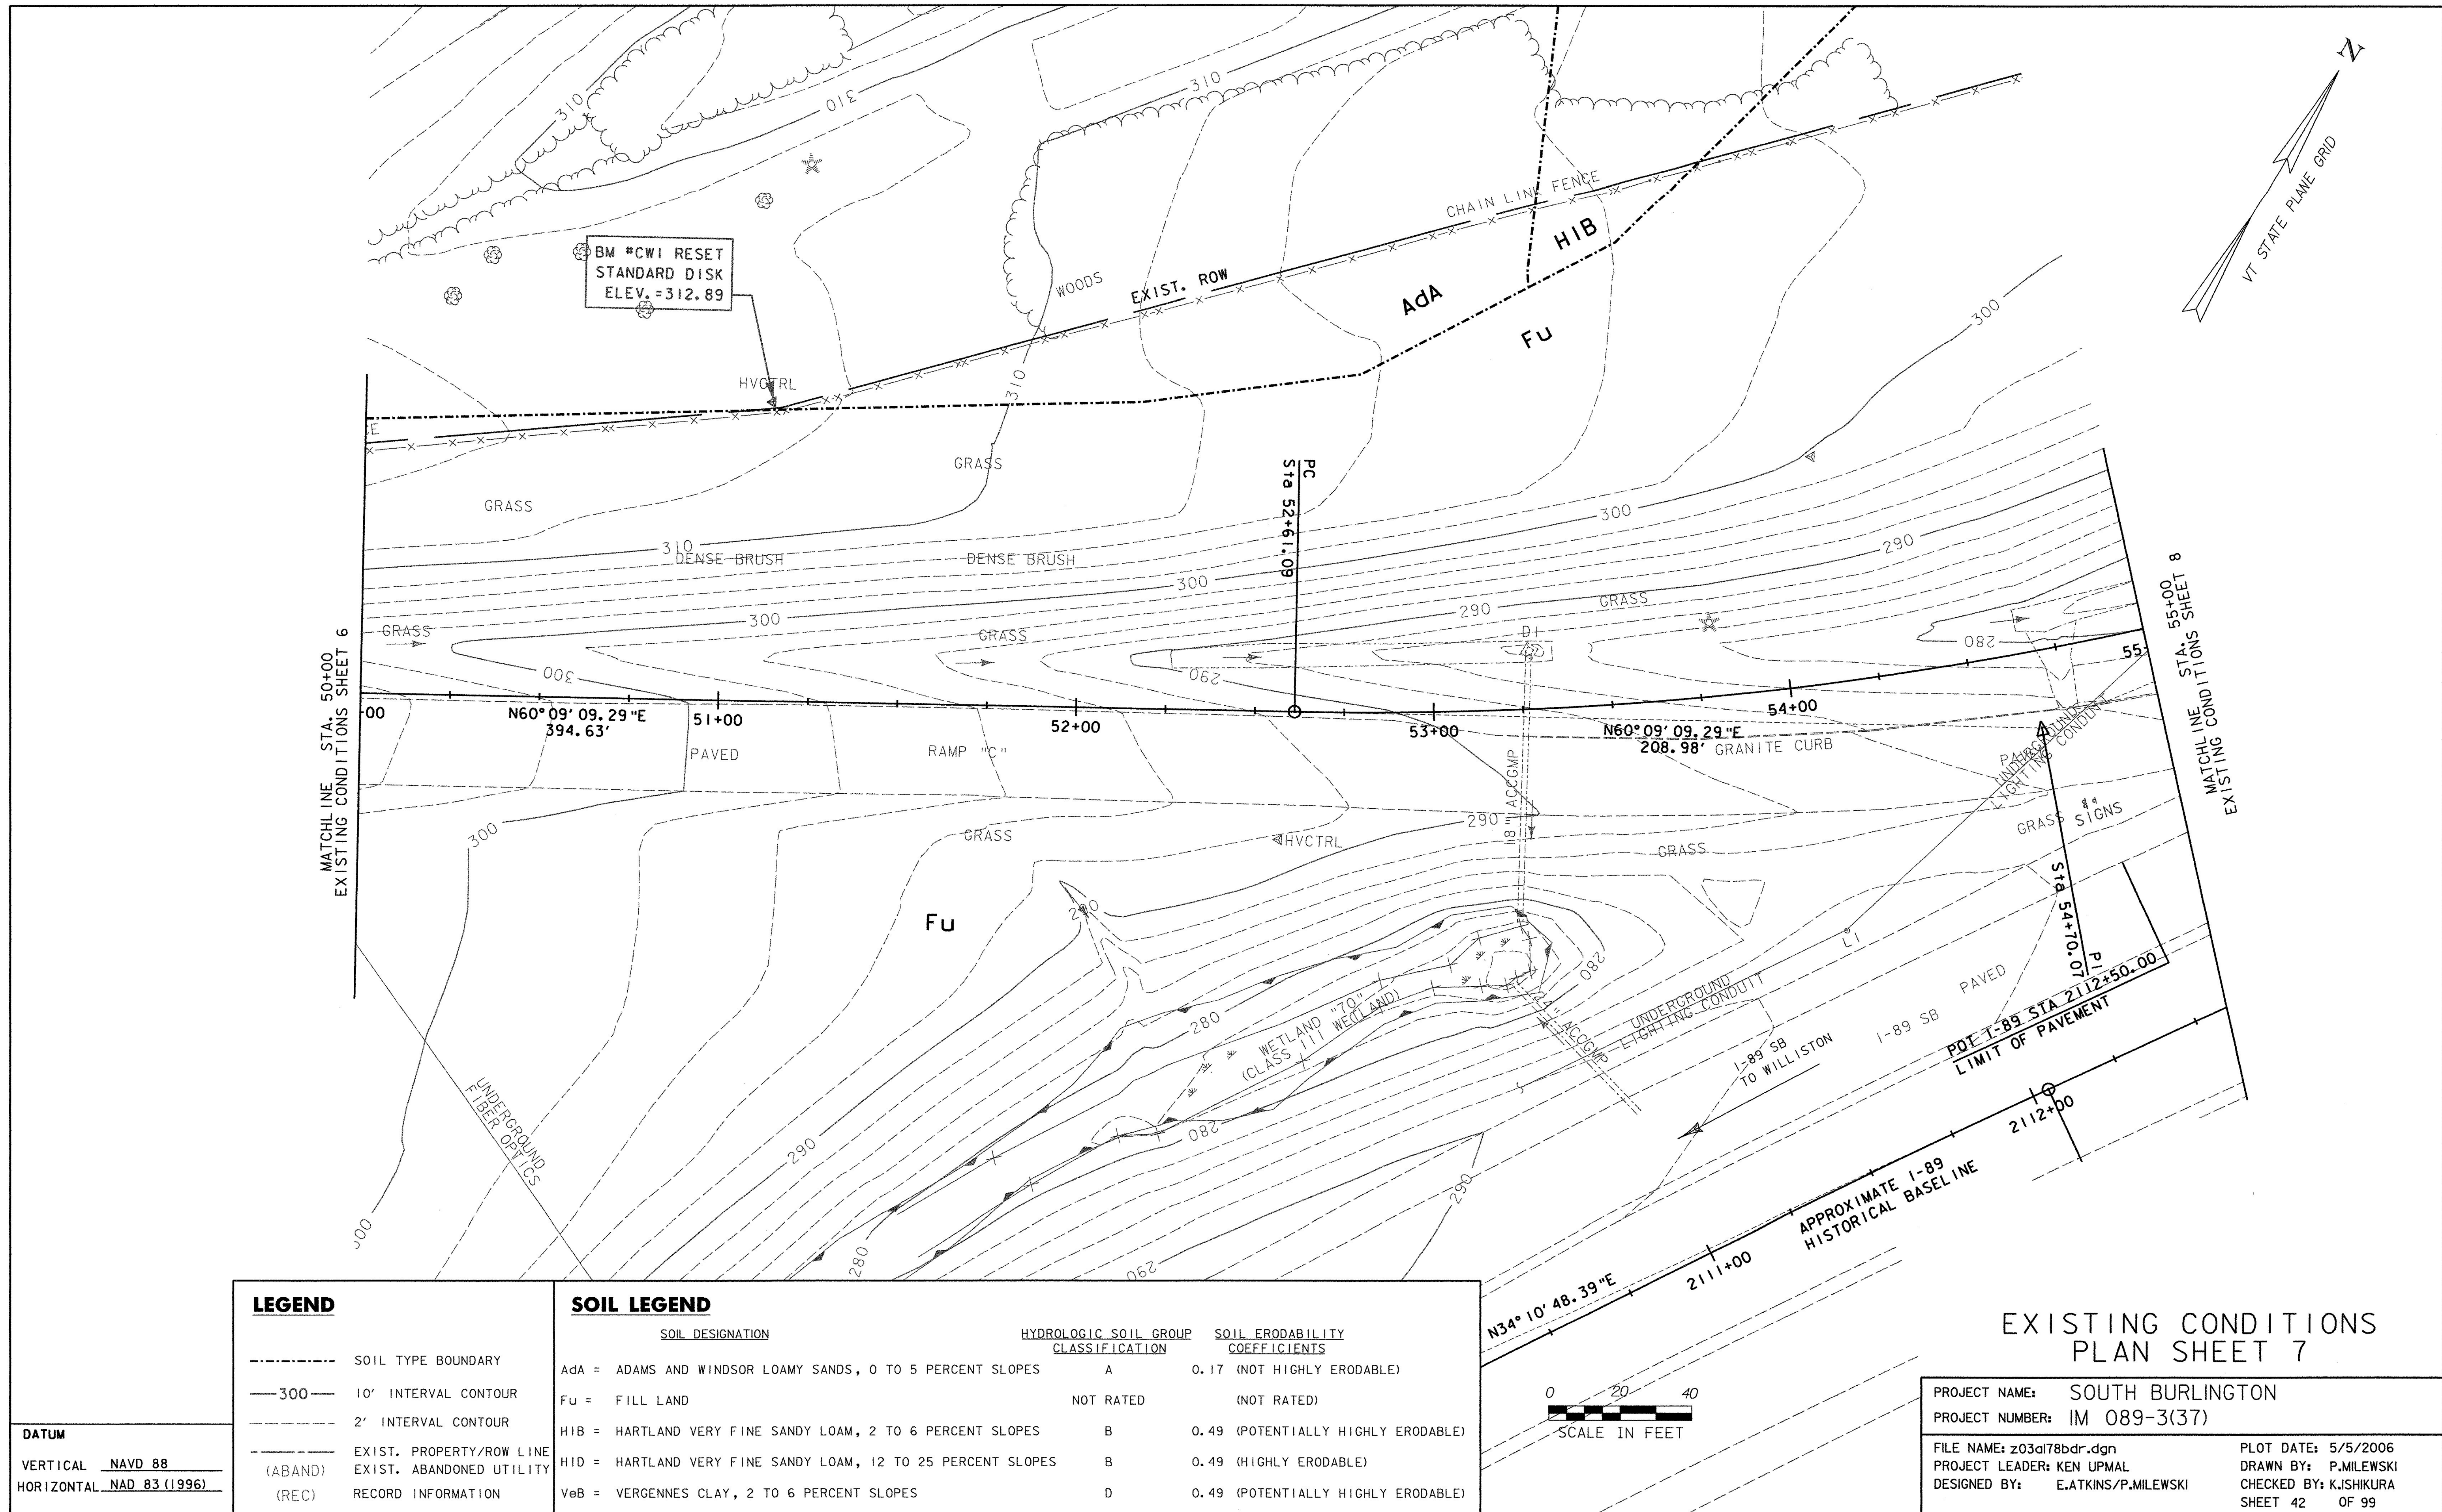

LEGEND	
-----	SOIL TYPE BOUNDARY
—300—	10' INTERVAL CONTOUR
-----	2' INTERVAL CONTOUR
-----	EXIST. PROPERTY/ROW LINE
(ABAND)	EXIST. ABANDONED UTILITY
(REC)	RECORD INFORMATION

SOIL LEGEND			
SOIL DESIGNATION	HYDROLOGIC SOIL GROUP CLASSIFICATION	SOIL ERODABILITY COEFFICIENTS	
AdA = ADAMS AND WINDSOR LOAMY SANDS, 0 TO 5 PERCENT SLOPES	A	0.17 (NOT HIGHLY ERODABLE)	
Fu = FILL LAND	NOT RATED	(NOT RATED)	
HIB = HARTLAND VERY FINE SANDY LOAM, 2 TO 6 PERCENT SLOPES	B	0.49 (POTENTIALLY HIGHLY ERODABLE)	
HID = HARTLAND VERY FINE SANDY LOAM, 12 TO 25 PERCENT SLOPES	B	0.49 (HIGHLY ERODABLE)	
VeB = VERGENNES CLAY, 2 TO 6 PERCENT SLOPES	D	0.49 (POTENTIALLY HIGHLY ERODABLE)	

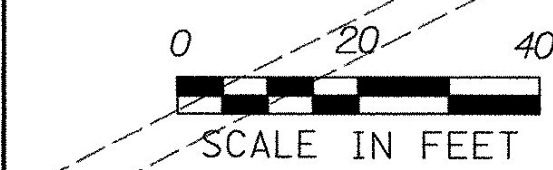

EXISTING CONDITIONS PLAN SHEET 7

PROJECT NAME: SOUTH BURLINGTON		PLOT DATE: 5/5/2006	
PROJECT NUMBER: IM 089-3(37)		DRAWN BY: P.MILEWSKI	
FILE NAME: z03dl78bdr.dgn		CHECKED BY: K.JSHIKURA	
PROJECT LEADER: KEN UPMAL		SHEET 42 OF 99	
DESIGNED BY: E.ATKINS/P.MILEWSKI			