



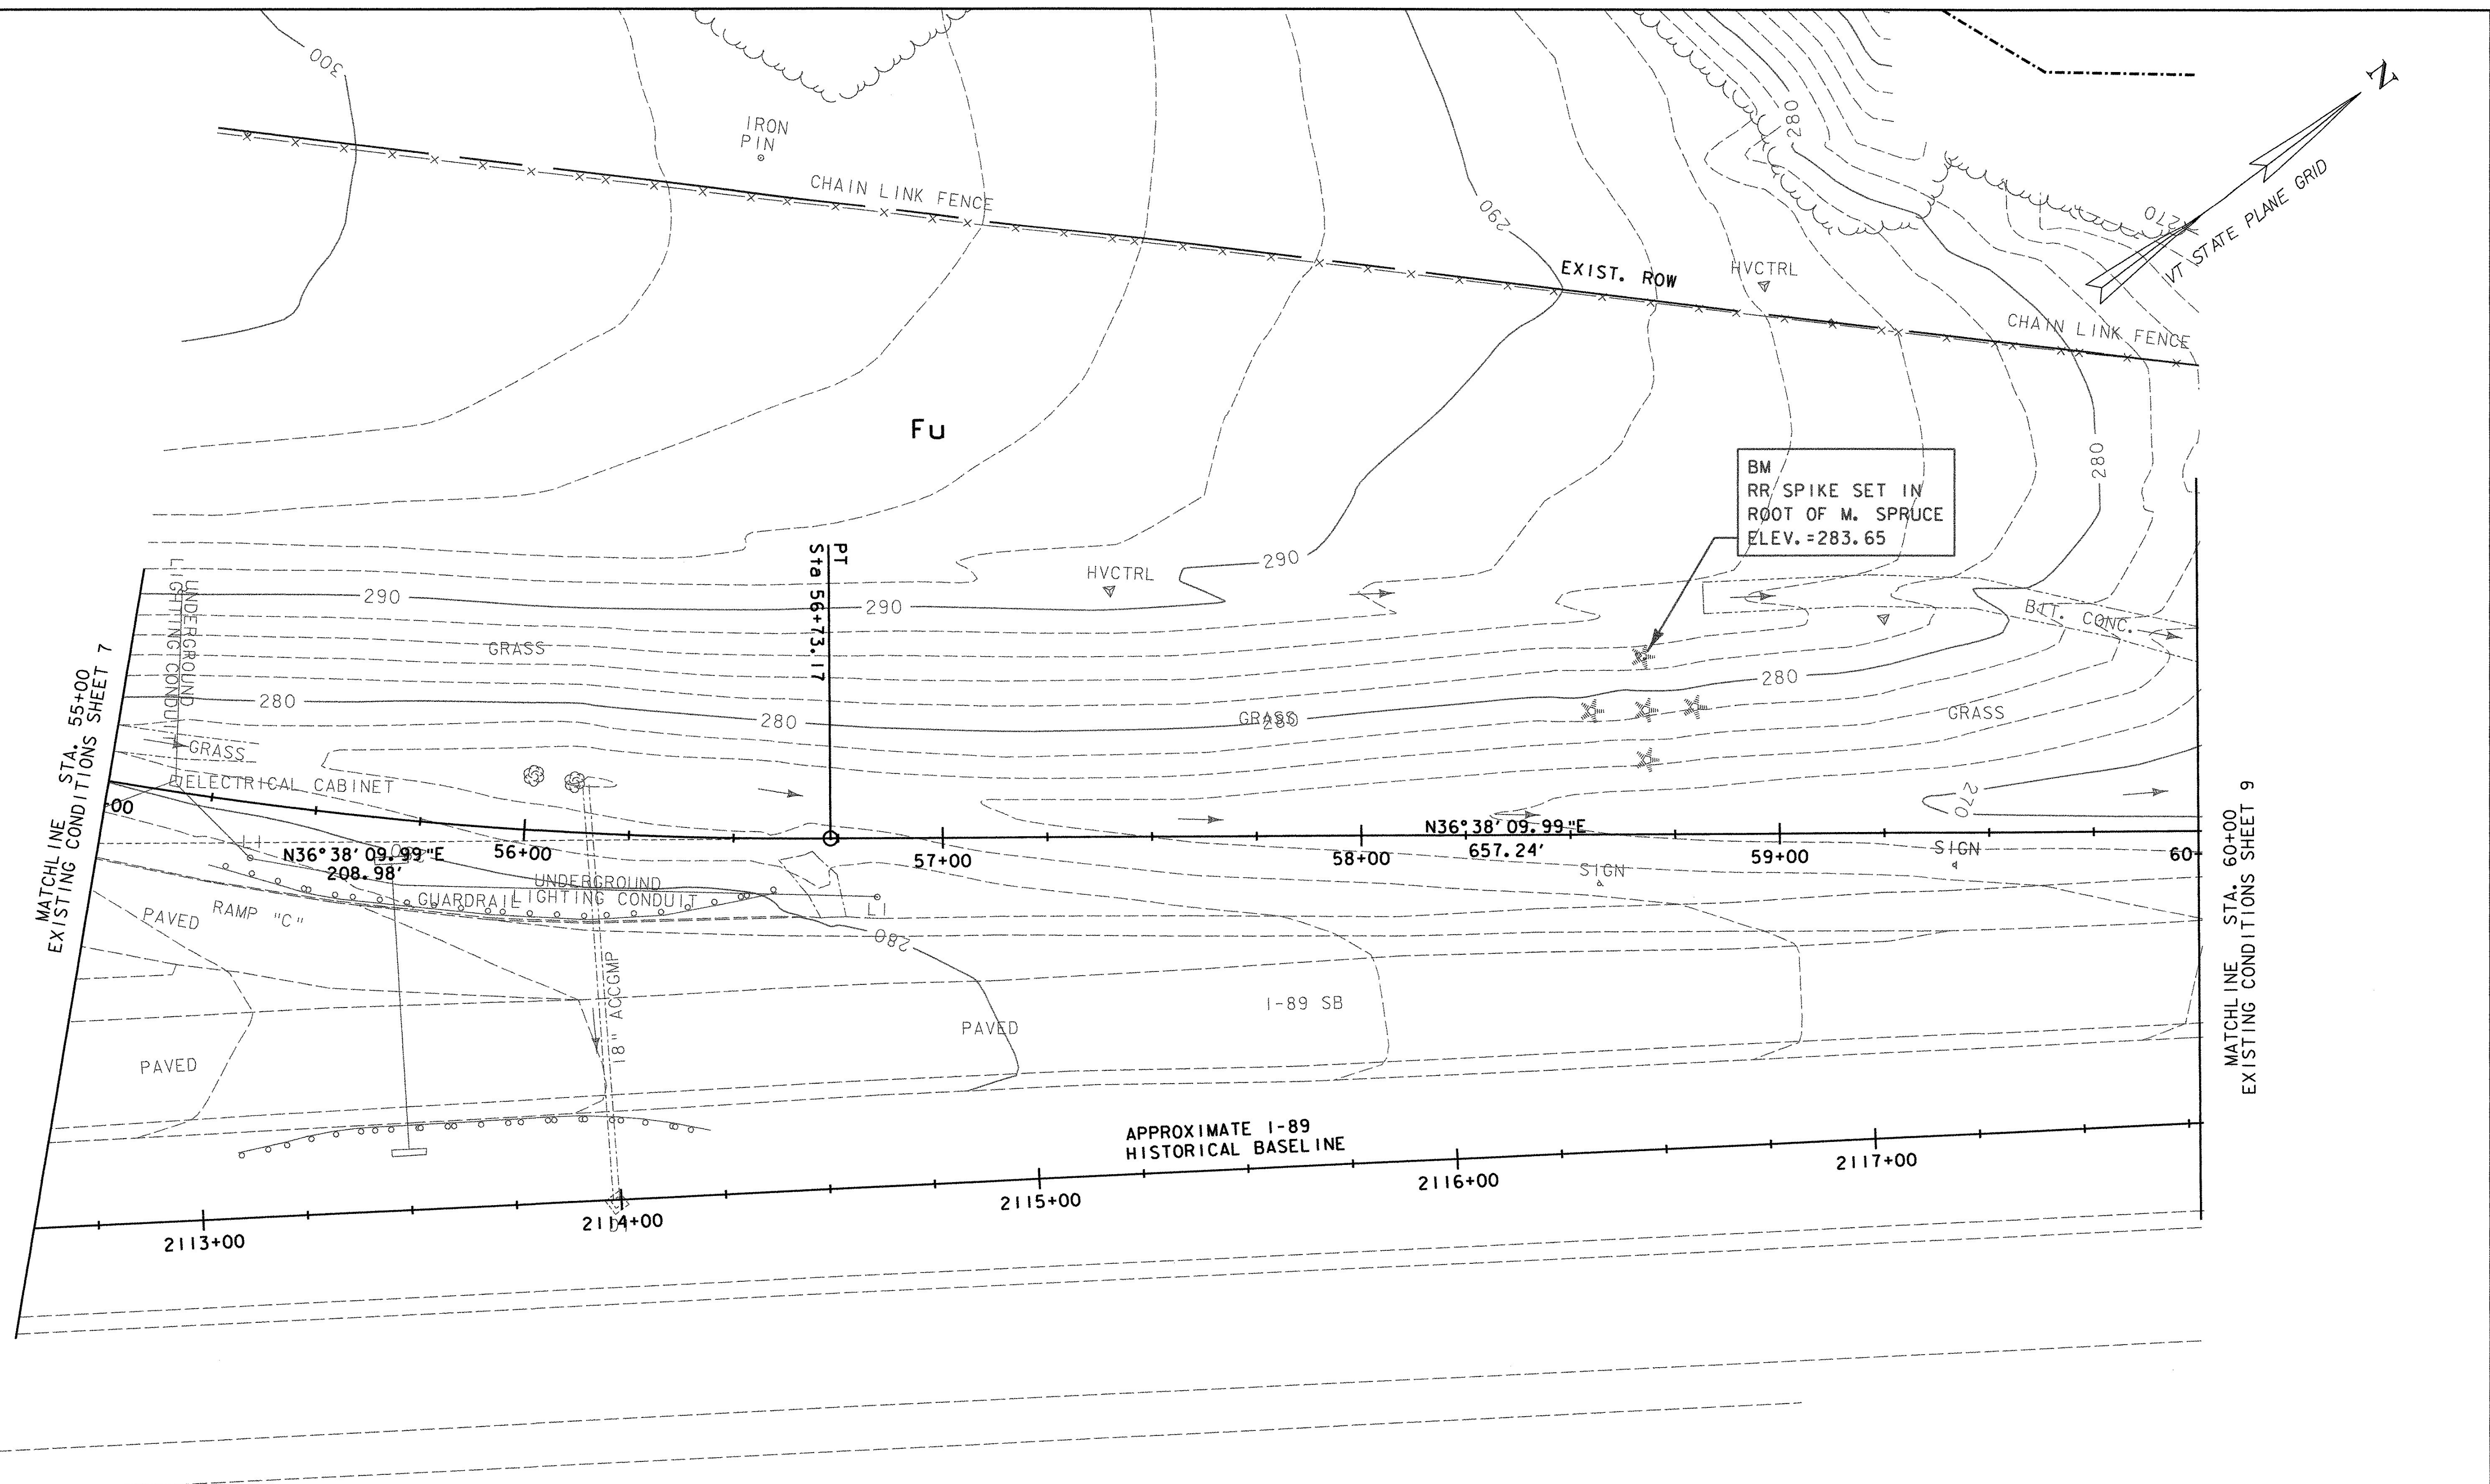

LEGEND	
-----	SOIL TYPE BOUNDARY
---300---	10' INTERVAL CONTOUR
-----	2' INTERVAL CONTOUR
-----	EXIST. PROPERTY/ROW LINE
(ABAND)	EXIST. ABANDONED UTILITY
(REC)	RECORD INFORMATION

SOIL LEGEND	
SOIL DESIGNATION	HYDROLOGIC SOIL GROUP CLASSIFICATION
AdA = ADAMS AND WINDSOR LOAMY SANDS, 0 TO 5 PERCENT SLOPES	A
Fu = FILL LAND	NOT RATED
H1B = HARTLAND VERY FINE SANDY LOAM, 2 TO 6 PERCENT SLOPES	B
H1D = HARTLAND VERY FINE SANDY LOAM, 12 TO 25 PERCENT SLOPES	B
VeB = VERGENNES CLAY, 2 TO 6 PERCENT SLOPES	D

SOIL ERODABILITY COEFFICIENTS
0.17 (NOT HIGHLY ERODABLE)
0.49 (POTENTIALLY HIGHLY ERODABLE)
0.49 (HIGHLY ERODABLE)
0.49 (POTENTIALLY HIGHLY ERODABLE)

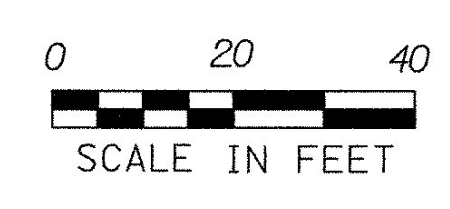

EXISTING CONDITIONS PLAN SHEET 8

DATUM
VERTICAL NAVD 88
HORIZONTAL NAD 83 (1996)

PROJECT NAME: SOUTH BURLINGTON	
PROJECT NUMBER: IM 089-3(37)	
FILE NAME: z03dl78bdr.dgn	PLOT DATE: 5/5/2006
PROJECT LEADER: KEN UPMAL	DRAWN BY: P.MILEWSKI
DESIGNED BY: E.ATKINS/P.MILEWSKI	CHECKED BY: K.JSHIKURA
	SHEET 43 OF 99