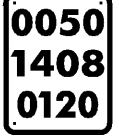
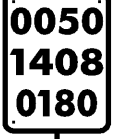


STATE OF VERMONT AGENCY OF TRANSPORTATION			TRAFFIC SIGN SUMMARY SHEET																															
MILEMARKER MARKER, STATION, OR SIGN NUMBER	SIGN LEGEND	SIGN DIMENSIONS		NEW & SALVAGED SIGNS				EXIST POST RE TAIN S	NO. OF POS TS	FLANGED CHANNEL			SQUARE STEEL (in.)			TUBULAR ALUMINUM dia. (in.)			TUBULAR STEEL dia. (in.)				W-SHAPE STEEL				RE QUI RE D FR AME S	REMARKS	SIGN DETAIL					
		EA	WIDTH	HEIGHT	"A"	"B"	SALV SIGN			SALV TIS	1/2	2.0	3.0	1.75	2.0	2.5	3.0	4.0	4.0 MOD	FOUND- ATION	3.0	3.5	4.0	5.0	FTG. SIZE				WEIGHT	POST SIZE	DETAIL ON SHEET NUMBER	STD. SHEET NUMBER		
																									24"	30"							24"	30"
OPTION ITEMS																																		
STA. 315+40, RT.	 						I				I			15																				
STA 315+69, RT.							I				I			7.0																				
STA 316+45, RT.							I				I			7.0																				
STA 320+90, RT.							I				I			15																				
STA 346+68, RT.							I				I			7.0																				
FINAL POST LENGTHS ARE TO BE DETERMINED IN THE FIELD. POST SIZES ARE COMPUTED BASED ON INFORMATION FURNISHED ON THE STANDARD SHEETS AND THE TRAFFIC & SAFETY DIVISION'S "SIGN POST DESIGN GUIDELINE."				TOTALS		f+t2	f+t2	EA.	f+t2		f+t	21	f+t	30	f+t	f+t	f+t	EA	lb	lb	lb	lb	lb	lb	lb	EA.	EA.	lb	PROJECT NAME: HARTFORD REST AREAS PROJECT NUMBER: IM BLDG(10) FILE NAME: tsss.dgn PROJECT LEADER: JTM DESIGNED BY: TRAFFIC SIGN SUMMARY		PLOT DATE: 5/19/2008 DRAWN BY: STANTEC CHECKED BY: SHEET 70 OF 70			