


**INTERSTATE ROUTE 91 NB
END PROJECT
NEWBURY-ST. JOHNSBURY
IM 091-2(78)
(MM 128.554)**

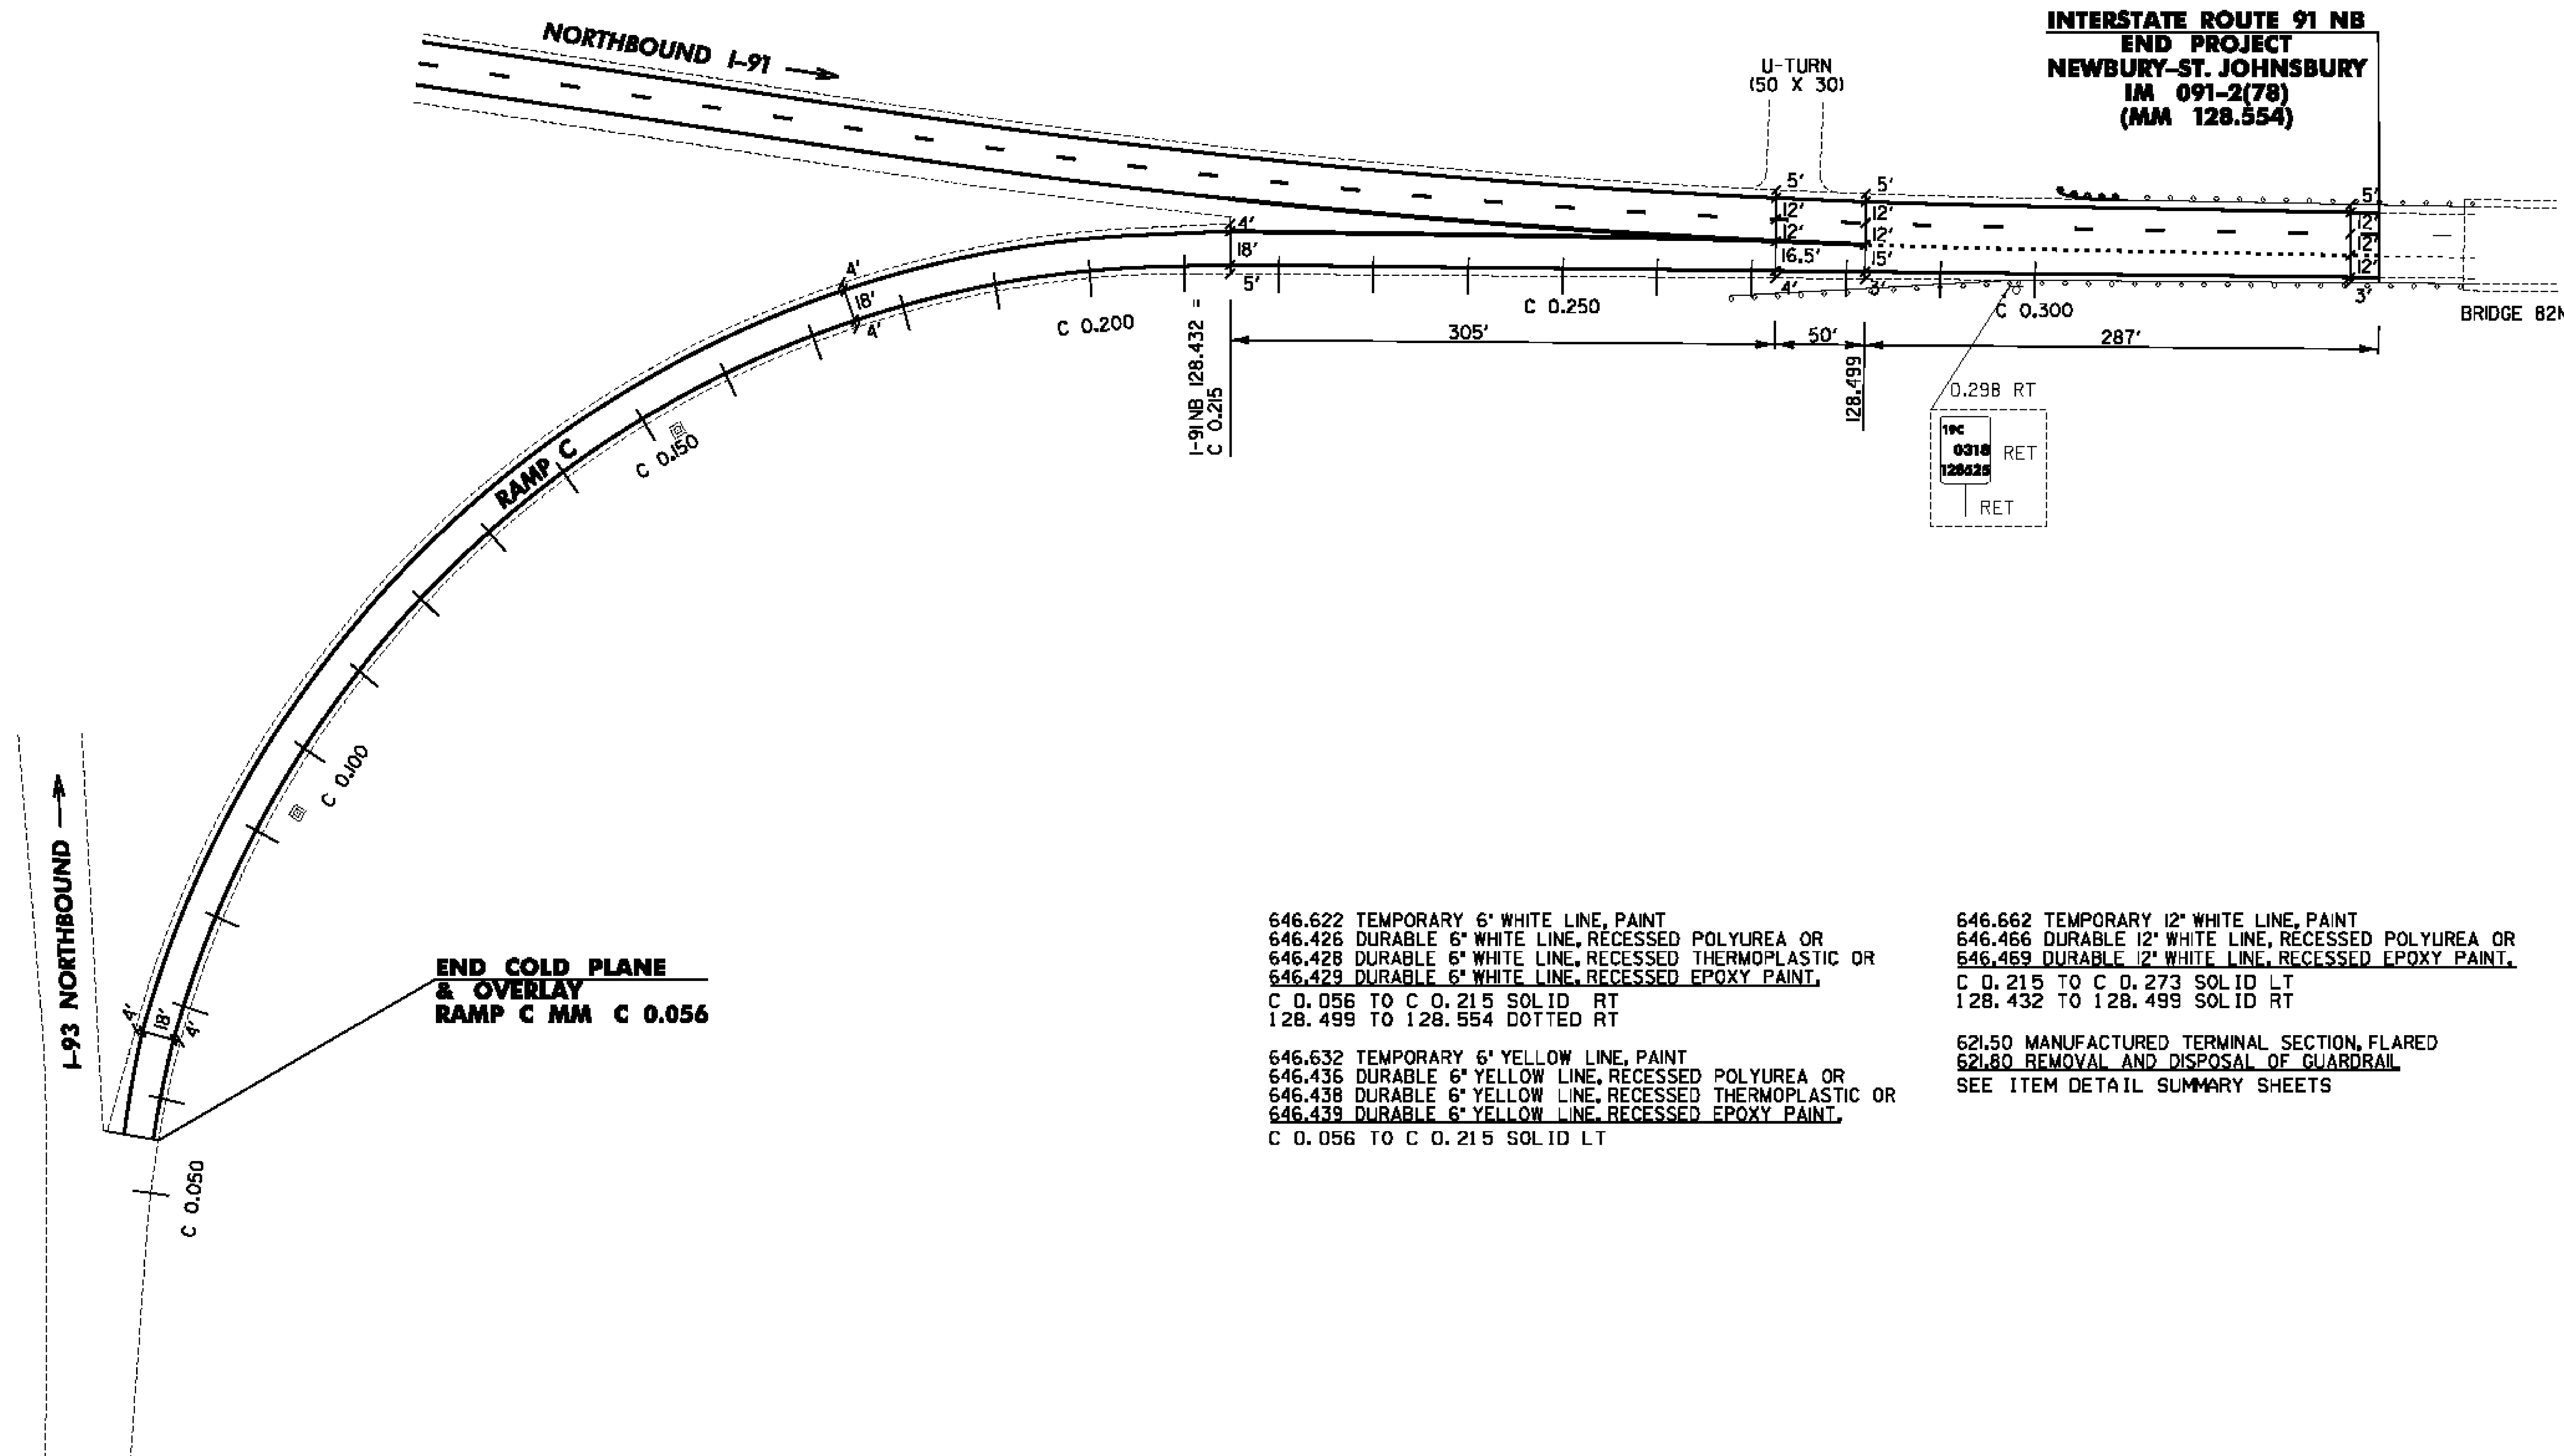

**END COLD PLANE
& OVERLAY
RAMP C MM C 0.056**

646.622 TEMPORARY 6" WHITE LINE, PAINT
646.426 DURABLE 6" WHITE LINE, RECESSED POLYUREA OR
646.428 DURABLE 6" WHITE LINE, RECESSED THERMOPLASTIC OR
646.429 DURABLE 6" WHITE LINE, RECESSED EPOXY PAINT,
C 0.056 TO C 0.215 SOLID RT
128.499 TO 128.554 DOTTED RT

646.632 TEMPORARY 6" YELLOW LINE, PAINT
646.436 DURABLE 6" YELLOW LINE, RECESSED POLYUREA OR
646.438 DURABLE 6" YELLOW LINE, RECESSED THERMOPLASTIC OR
646.439 DURABLE 6" YELLOW LINE, RECESSED EPOXY PAINT,
C 0.056 TO C 0.215 SOLID LT

646.662 TEMPORARY 12" WHITE LINE, PAINT
646.466 DURABLE 12" WHITE LINE, RECESSED POLYUREA OR
646.469 DURABLE 12" WHITE LINE, RECESSED EPOXY PAINT,
C 0.215 TO C 0.273 SOLID LT
128.432 TO 128.499 SOLID RT

621.50 MANUFACTURED TERMINAL SECTION, FLARED
621.80 REMOVAL AND DISPOSAL OF GUARDRAIL
SEE ITEM DETAIL SUMMARY SHEETS

0.298 RT
1PC
0318 RET
128.425
RET

LEGEND

RET = RETAIN
[Symbol] = EXISTING GUARDRAIL
[Symbol] = PROPOSED GUARDRAIL
YL = YELLOW LINE
WL = WHITE LINE
[Symbol] = DELINEATOR
DI = DI

NOT TO SCALE

EXIT 19 ON RAMP DETAIL SHEET

PROJECT NAME: NEWBURY-ST. JOHNSBURY
PROJECT NUMBER: IM 091-2(78)

FILE NAME: /pave/06a044/pa044
PROJECT LEADER: PTS
DESIGNED BY: NLL
IPARM FILE NAME: 06A044.26

PLOT DATE: 8/5/2011
DRAWN BY: WWG
CHECKED BY: PTS
SHEET 26 OF 33