


1. THIS TYPICAL MAY BE MODIFIED AT THE DISCRETION OF THE RESIDENT ENGINEER IF ACTUAL FIELD CONDITIONS NECESSITATE SUCH ACTIONS.

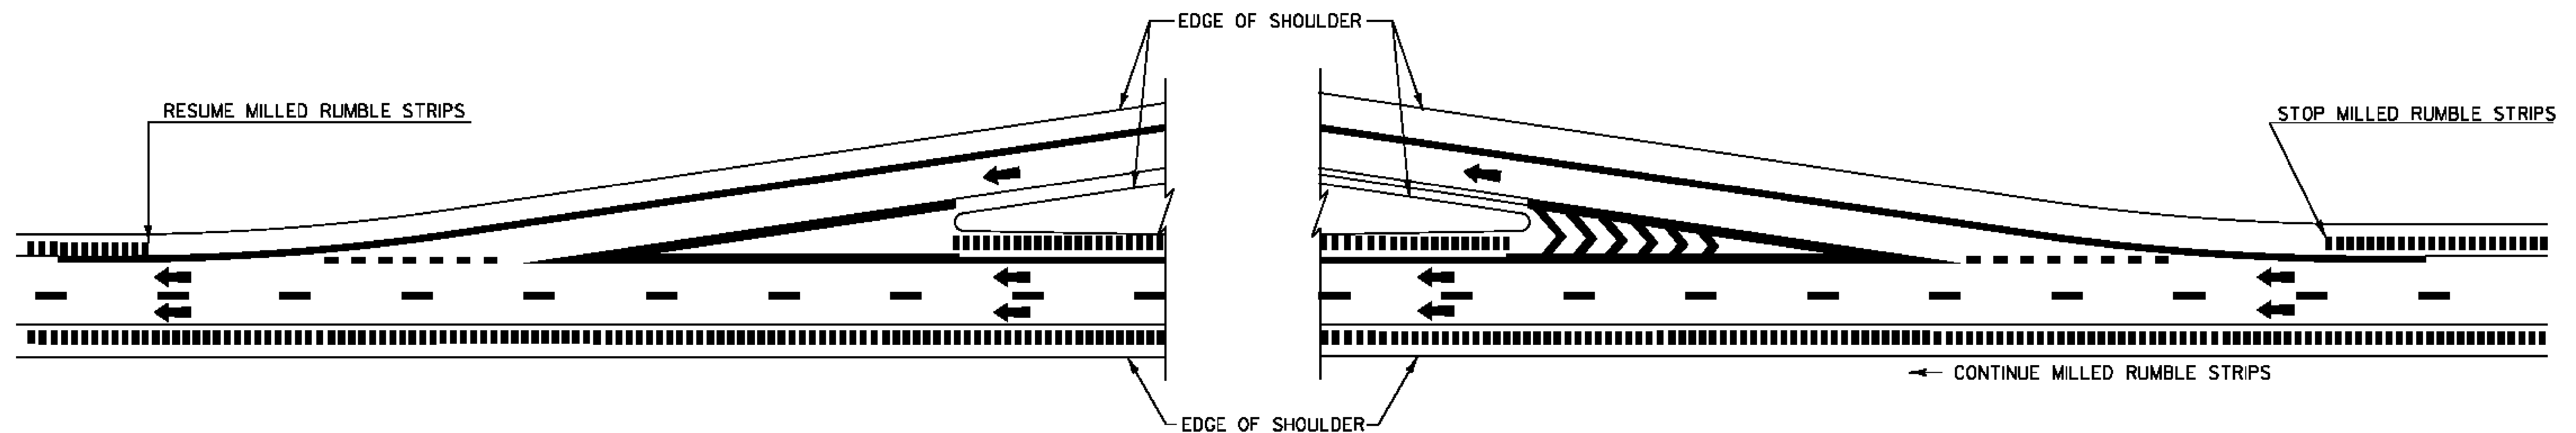

 DIRECTION OF TRAFFIC FLOW
 MILLED RUMBLE STRIPS

FILE NAME: /pave/06a044/pa044	PLOT DATE: 8/5/2011
PROJECT LEADER: PTS	DRAWN BY: SNG
DESIGNED BY: NLL	CHECKED BY: PTS
IPARM FILE NAME: 06A044_32	SHEET 32 OF 33