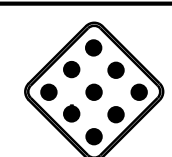


TRAFFIC SIGN SUMMARY SHEET 12

MILEMARKER, STATION, OR SIGN NUMBER	SIGN LEGEND REMOVAL	SIGN DIMENSIONS			NEW & SALVAGED SIGNS				EXIST POST RETAIN	SALVAGE	NO. OF POSTS	NEW SIGN POSTS										REMARKS	SIGN DETAIL	
												FLANGED CHANNEL			SQUARE STEEL (in)			TUBULAR ALUMINUM Ø (in)			TUBULAR STEEL Ø (in)				W-SHAPE STEEL			DETAIL ON DWG. NUMBER	STD. SHEET NUMBER	
		"A"	"B"	SALV SIGN	SALV TIS	lb/ft	1.75	2.0				2.5	3.0	4.0	4.0 MOD	FOUND- ATION	3.0	3.5	4.0	5.0	FTG. SIZE		WEIGHT	POST SIZE	
																					1.12				2.0	3.0	1.88			2.16	3.35	1.3	1.7	1.7	24"	30"	
OPTION ITEMS	
RAMP B: B18+53.0,LT	 10/11/07	I	36	24	6.00						2															SIGN SHALL BE MOUNTED ON TWO FLANGED CHANNEL SIGN POSTS SIGN ID CODE R5-1A		E-143	
B18+53.0,RT	 9/04/07	I	72	10	5.00						2																11	
		I	72	10	5.00																					11	
	 9/04/07	I	72	10	5.00																						11	
	 9/04/07	I	72	10	5.00																						11	
	 9/04/07	I	72	10	5.00																						11	
	 9/04/07	I	72	10	5.00																						11	
		I	36	24	6.00																					SIGN ID CODE R5-1A BACK-TO-BACK		E-143	
B21+12.0,LT	 10/11/07	I	36	12	3.00						I			X		X		X								SIGN ID CODE R6-1R SIGN ID CODE R6-1L BACK-TO-BACK		E-142	
		I	36	12	3.00																					E-142	
	 10/11/07	I	30	30	6.25																					SIGN ID CODE R1-1 SIGN ID CODE R5-1 BACK-TO-BACK		E-143	
	 10/11/07	I	30	30	6.25																					E-143	
B21+12.0,RT	 10/11/07	I	36	12	3.00						I			X		X		X								SIGN ID CODE R6-1R SIGN ID CODE R6-1L BACK-TO-BACK		E-142	
		I	36	12	3.00																					E-142	
	 10/11/07	I	30	30	6.25																					SIGN ID CODE R1-1 SIGN ID CODE R5-1 BACK-TO-BACK		E-143	
	 10/11/07	I	30	30	6.25																					E-143	
RAMP C: C7+61.0,LT	 7/06/07	I	18	18	2.25						I		10-0 X		X											SIGN ID OMI-1		E-150	
FINAL POST LENGTHS ARE TO BE DETERMINED IN THE FIELD. POST SIZES ARE COMPUTED BASED ON INFORMATION FURNISHED ON THE STANDARD SHEETS AND THE TRAFFIC OPERATIONS SECTION "SIGN POST DESIGN GUIDELINE."												FT 10.0 14.0	FT 26.0 (27.0)	FT 28.0 (28.0)	FT 14.0	FT 28.0	FT		EA	LB	LB	LB		LB 99.0 203.91	LB	LB	LB	LB	