



M.M. 129.921 NB
M.M. 131.236 SB

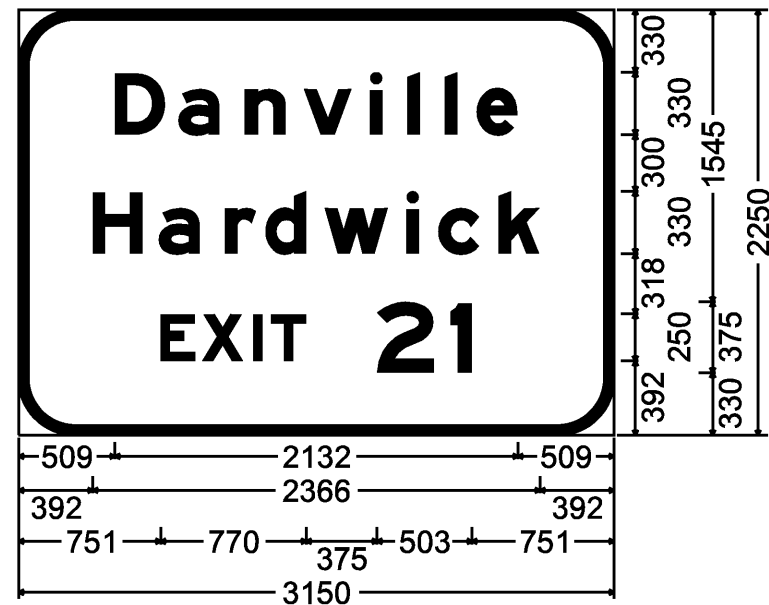


300mm Radius, 50mm Border, White on Green;
[Danville] E Mod 2K; [Hardwick] E Mod 2K; [EXIT 21] E Mod 2K;

M.M. 130.275 NB
M.M. 130.870 SB

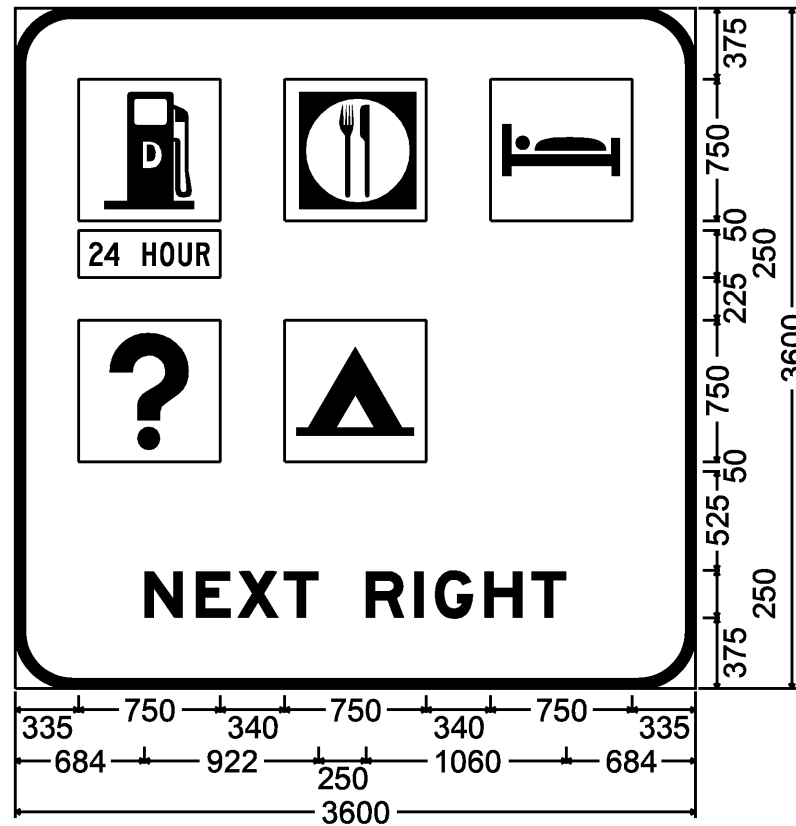


300mm Radius, 50mm Border, White on Blue;
[NEXT RIGHT] E Mod 2K;

M.M. 129.805 NB

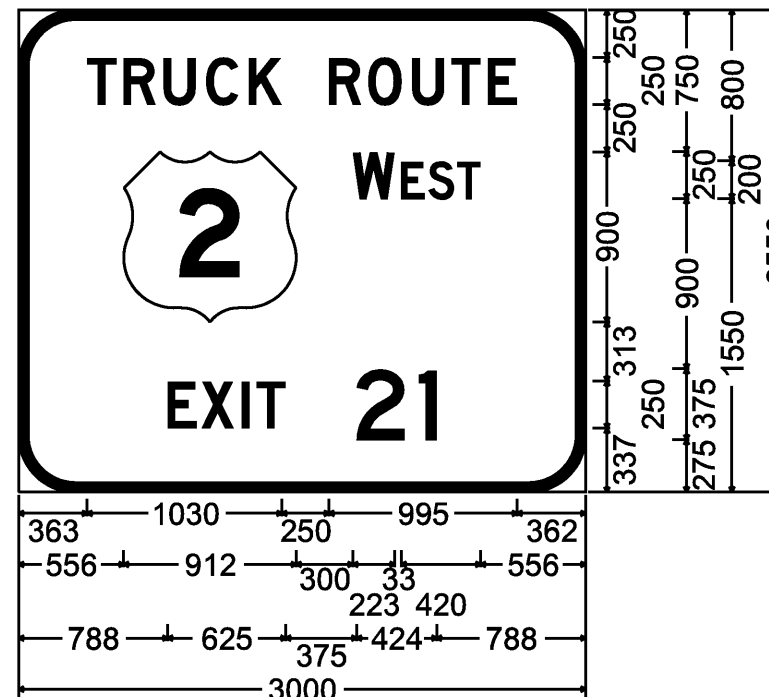


300mm Radius, 50mm Border, White on Green;
[TRUCK ROUTE] D 2K; [WEST] D 2K; [EXIT 21] D 2K;

M.M. 130.080 NB
M.M. 131.040 SB

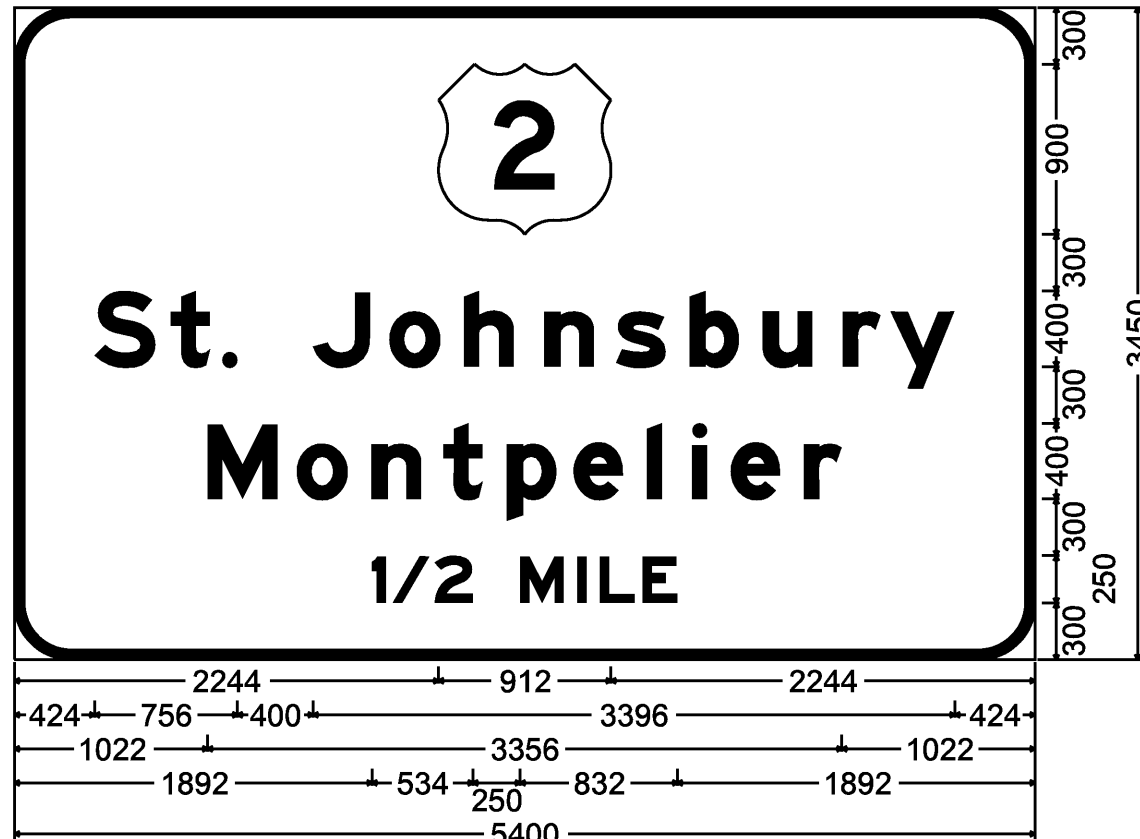

300mm Radius, 50mm Border, White on Green;
[St. Johnsbury] E Mod 2K; [Montpelier] E Mod 2K; [1/2 MILE] E Mod 2K;

M.M. 129.647 NB
M.M. 131.540 SB

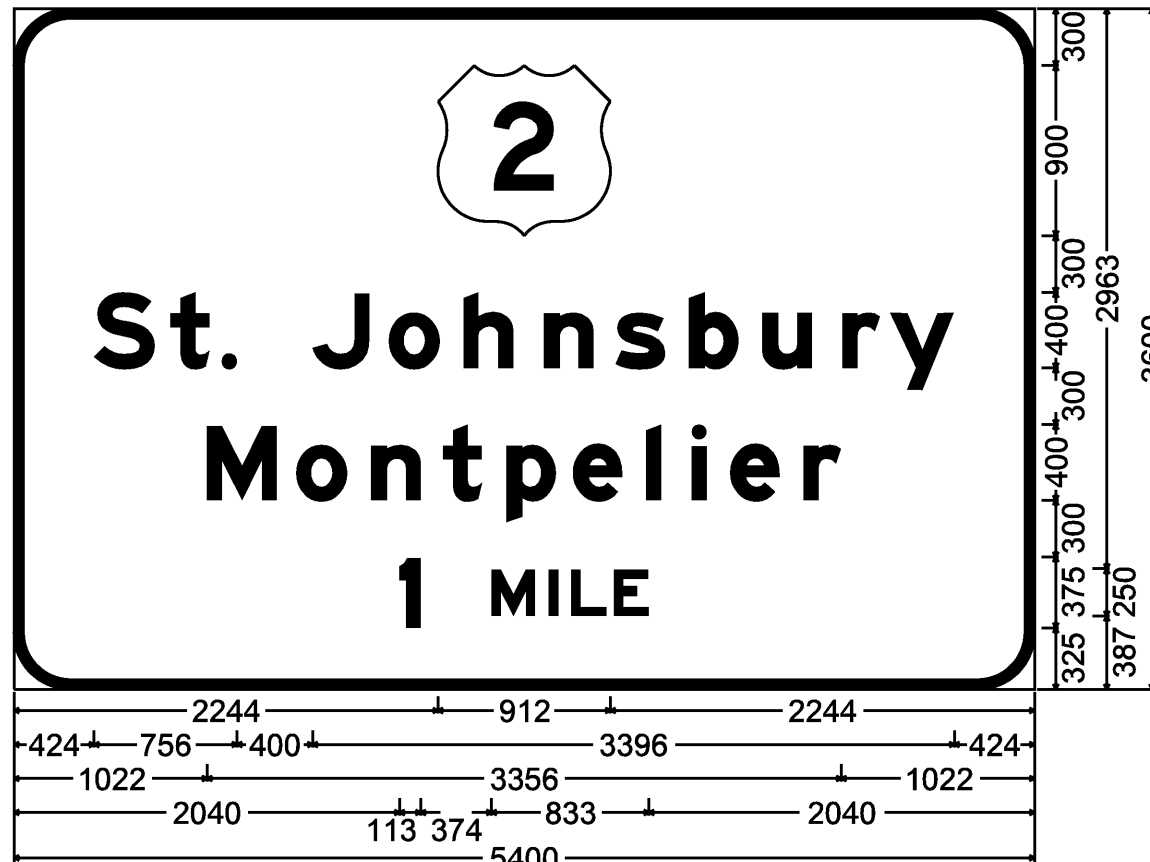

300mm Radius, 50mm Border, White on Green;
[St. Johnsbury] E Mod 2K; [Montpelier] E Mod 2K; [1 MILE] E Mod 2K;

GENERAL SIGN DETAIL NOTES

1. THE NOTE BELOW EACH SIGN DETAIL INCLUDES THE CORNER RADII, BORDER WIDTH, TEXT COLOR, BACKGROUND COLOR AND TEXT SERIES TO BE USED.
2. COLORS: UNLESS NOTED OTHERWISE, WHITE ON GREEN AND WHITE ON BLUE SIGNIFIES REFLECTORIZED WHITE TEXT ON A REFLECTORIZED GREEN OR BLUE BACKGROUND, RESPECTIVELY. BLACK ON YELLOW AND BLACK ON WHITE SIGNIFIES BLACK TEXT ON A REFLECTORIZED YELLOW OR WHITE BACKGROUND, RESPECTIVELY. ALL COLORS SHALL CONFORM WITH THE COLORS ADOPTED BY AASHTO AND APPROVED BY THE FHWA.
3. TEXT LAYOUT DIMENSIONS ARE BASED ON THE STANDARD ALPHABETS SPACING CHARTS FOUND IN THE MUTCD "STANDARD HIGHWAY SIGNS" PUBLICATION. MINOR VARIATIONS IN TEXT DIMENSIONS ARE ACCEPTABLE BASED ON INDIVIDUAL MANUFACTURER'S LETTER FABRICATION. SIGNIFICANT CHANGES WHICH AFFECT SIGN APPEARANCE SHALL BE BROUGHT TO THE ATTENTION OF THE VTRANS' TRAFFIC AND SAFETY SECTION BEFORE FABRICATION.
4. UNLESS NOTED OTHERWISE, THE DESIGN/DIMENSIONS FOR SYMBOLS SHOWN ON THESE SIGNS CAN BE FOUND IN VTRANS' STANDARDS OR IN THE STANDARD HIGHWAY SIGNS PUBLICATION.
5. FOR GUIDE SIGN ROUTE MARKER DETAILS SEE STD'S E-I35, E-I36A AND E-I36B
6. THE NOTE BELOW EACH GUIDE SIGN DETAIL SPECIFIES APPROPRIATE ARROW LENGTHS WHEN APPLICABLE. FOR ARROW DIMENSIONS REFER TO GUIDE SIGN ARROW DETAILS IN THE STANDARD HIGHWAY SIGNS PUBLICATION.

SIGN DETAIL SHEET 1

PROJECT NAME: ST. JOHNSBURY-LYNDON
PROJECT NUMBER: HES 09I-3(42)
FILE NAME: 972IIa-details.dgn
PROJECT LEADER: CRB
DESIGNED BY: PTS
CLD REF. NO.: 97-02II
PLOT DATE: I/4/2007
DRAWN BY: HJC
CHECKED BY: DAM
SHEET 63 OF 130