

EXIT 3 – RAMP A
NORTHBOUND ON RAMP

SEE STANDARDS E-191, E-192 AND E-193
FOR PAVEMENT MARKING GUIDELINES

TEMPORARY 6" WHITE LINE, PAINT
DURABLE 6" WHITE LINE, RECESSED
200+00 TO 210+50 SOLID RT

TEMPORARY 6" YELLOW LINE, PAINT
DURABLE 6" YELLOW LINE, RECESSED
200+00 TO 210+50 SOLID LT

SHOULDER BERM REMOVAL
202+37 TO 210+50 RT



REMOVAL OF EXISTING CURB
205+72 TO 209+53 LT

DELINEATORS
REFER TO STANDARDS E-197 AND
E-198 FOR PLACEMENT GUIDELINES

REMOVAL AND DISPOSAL OF GUARDRAIL
202+37.0 TO 202+74.5 RT

MANUFACTURED TERMINAL SECTION, FLARED
DELINEATOR WITH STEEL POST
202+37 RT

REMOVING SIGNS
AS SHOWN - 3

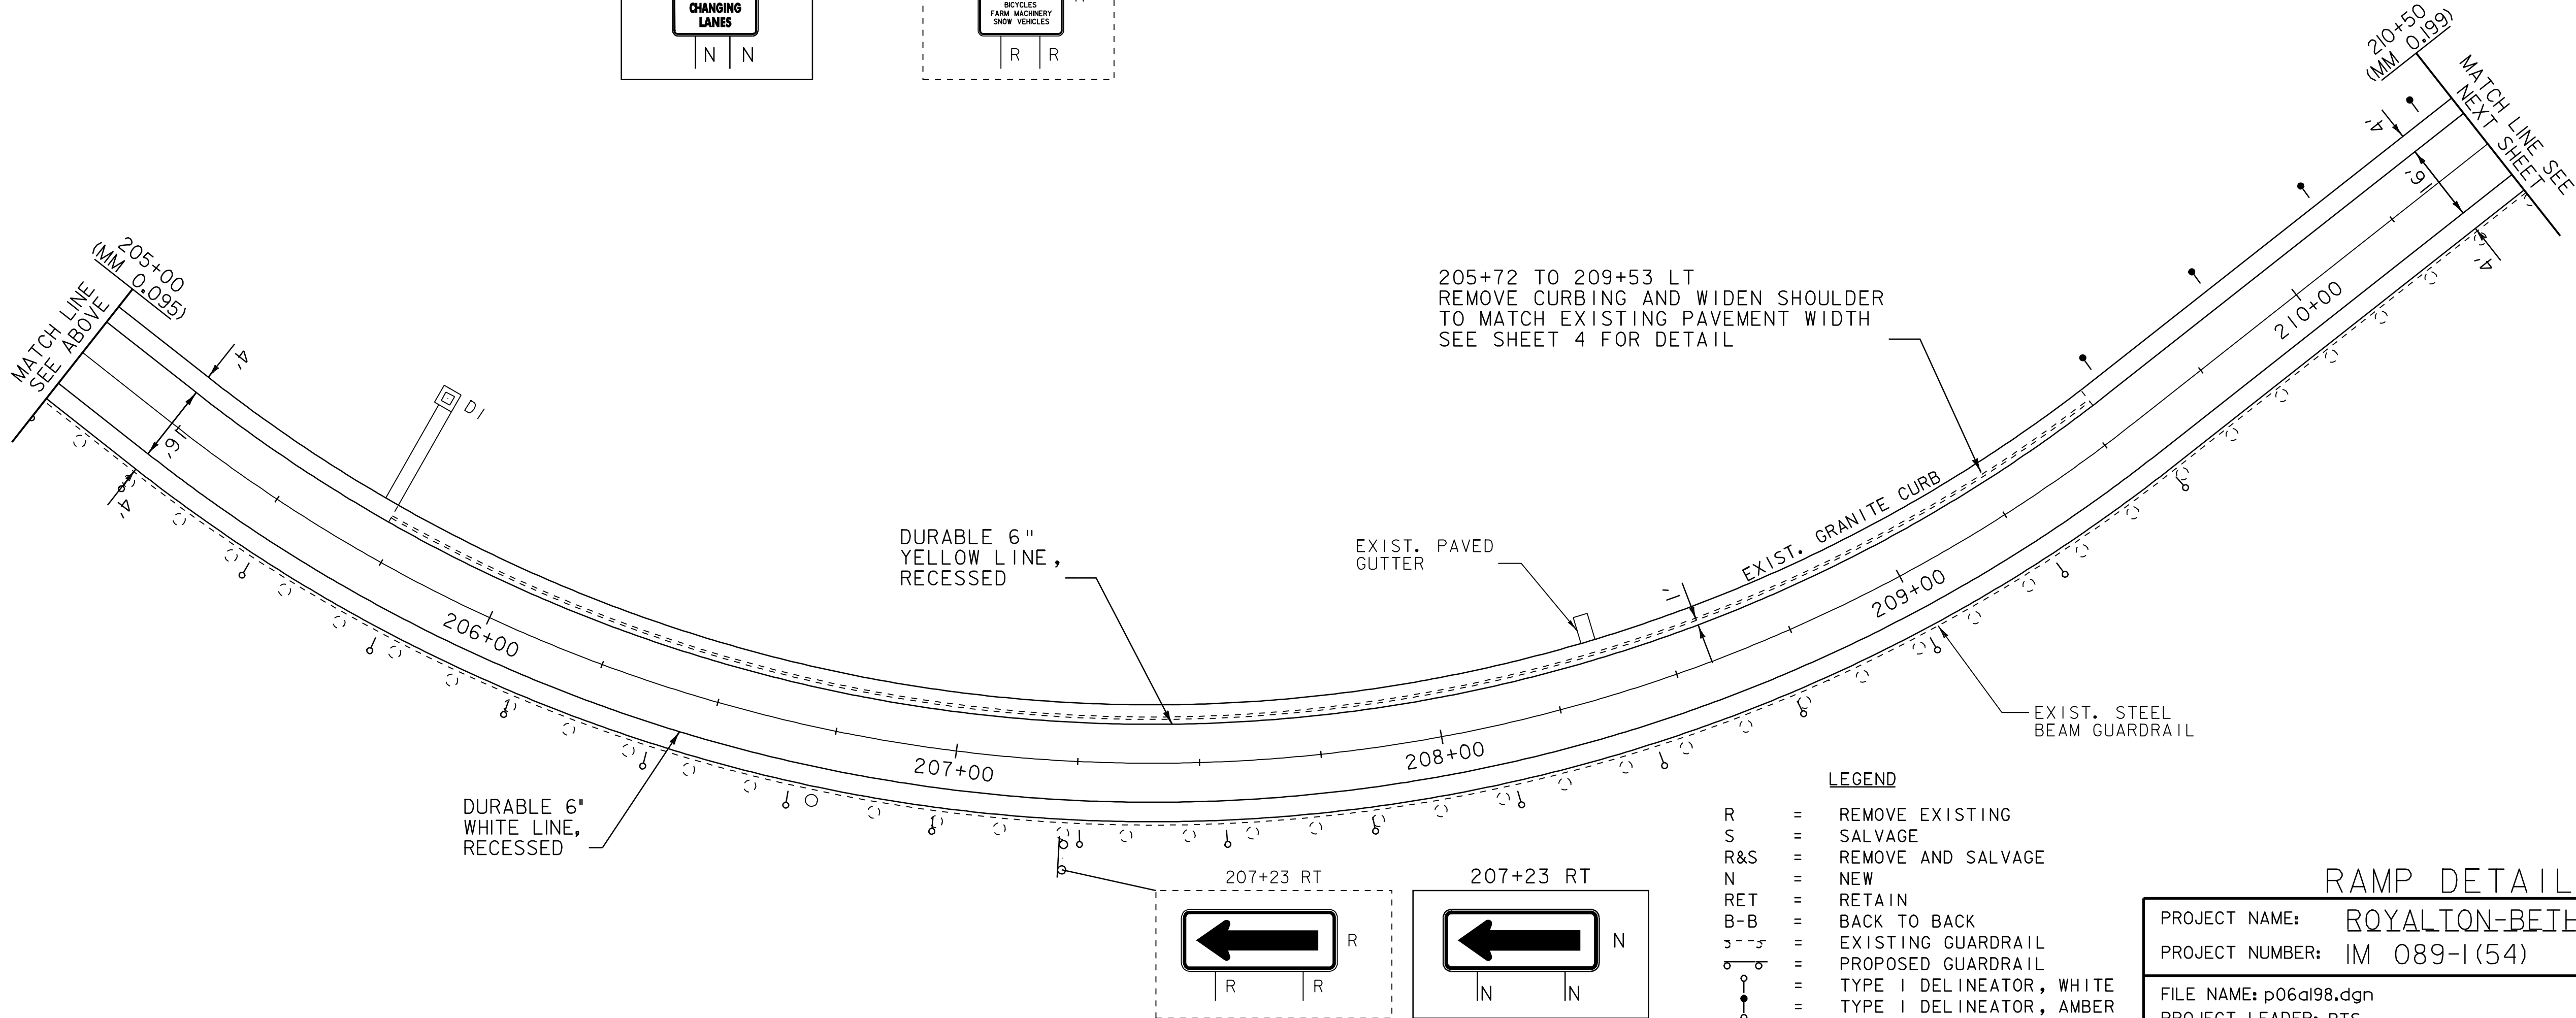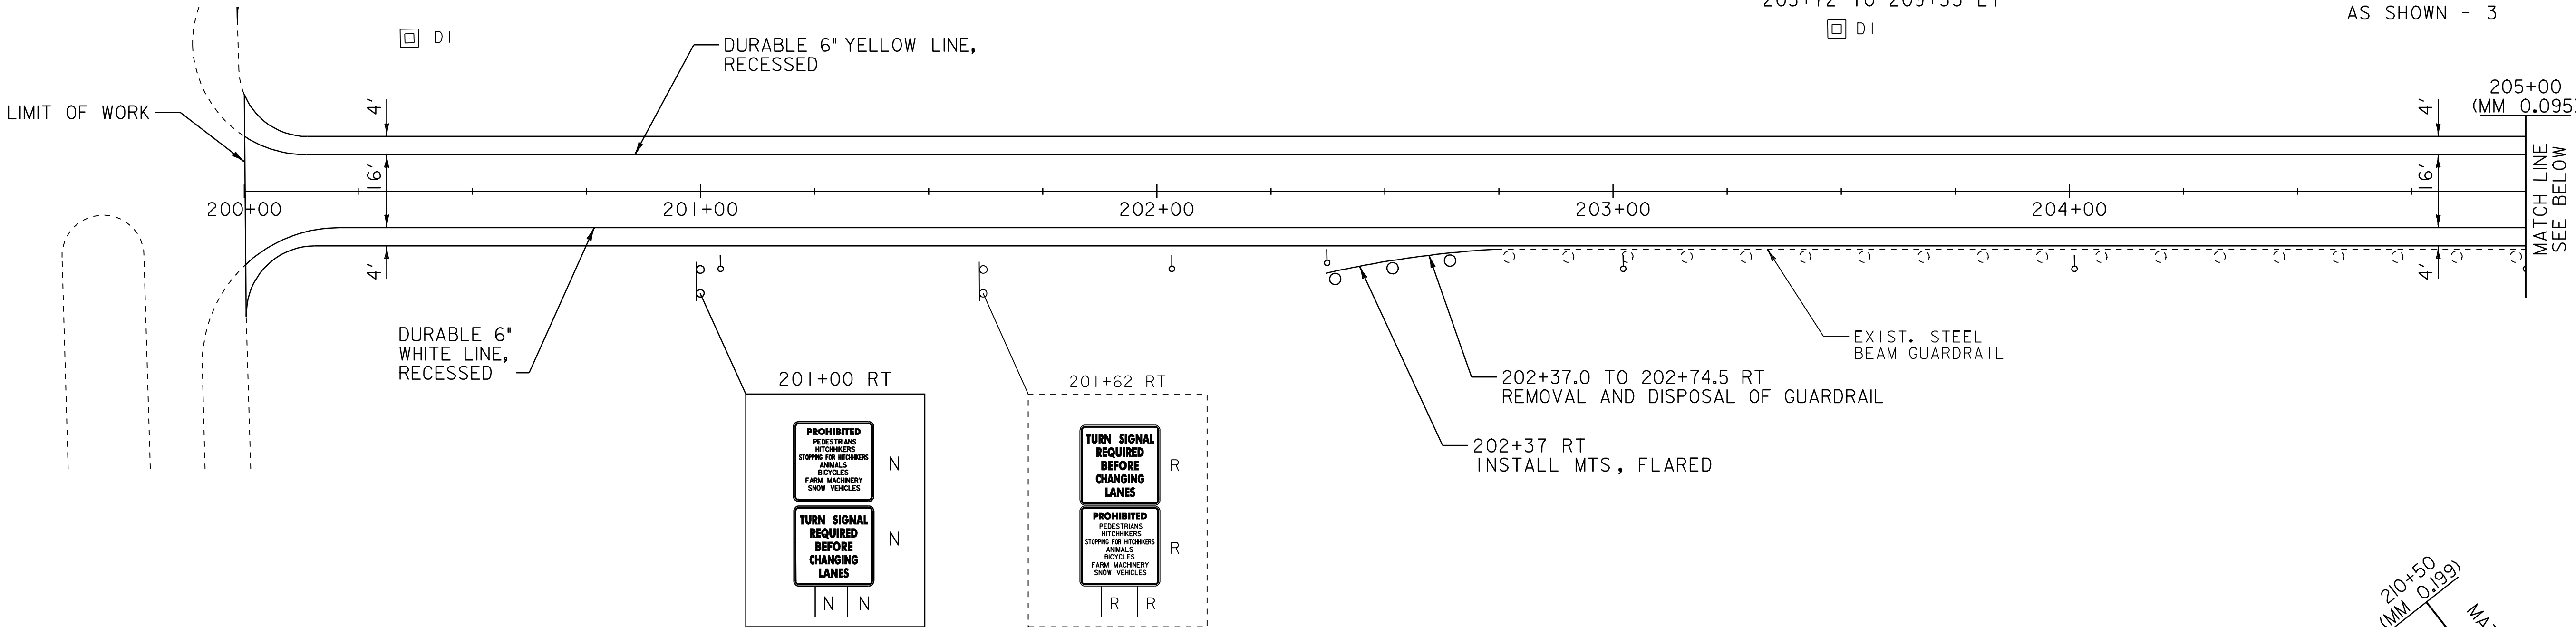

- LEGEND
- R = REMOVE EXISTING
 - S = SALVAGE
 - R&S = REMOVE AND SALVAGE
 - N = NEW
 - RET = RETAIN
 - B-B = BACK TO BACK
 - = EXISTING GUARDRAIL
 - - - = PROPOSED GUARDRAIL
 - = TYPE I DELINEATOR, WHITE
 - = TYPE I DELINEATOR, AMBER
 - = TYPE II DELINEATOR, WHITE
 - = TYPE III DELINEATOR, RIGHT
 - = TYPE III DELINEATOR, LEFT

RAMP DETAIL #3

PROJECT NAME:	ROYALTON-BETHEL
PROJECT NUMBER:	IM 089-1(54)
FILE NAME:	p06a198.dgn
PROJECT LEADER:	PTS
DESIGNED BY:	NLL
IPARM FILE NAME:	p06a198rd3.1
PLOT DATE:	28-JUN-2010 15:12
DRAWN BY:	MRS
CHECKED BY:	PTS
SHEET	16 OF 37