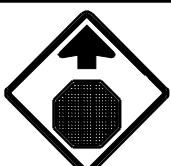
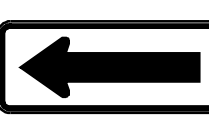
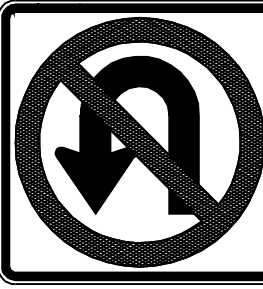


STATE OF VERMONT
AGENCY OF TRANSPORTATION

TRAFFIC SIGN SUMMARY SHEET #3

MILEMARKER, STATION, OR SIGN NUMBER	SIGN LEGEND	SIGN DIMENSIONS			NEW & SALVAGED SIGNS				EXIST POST RE- TAIN SALVAGE	NO. OF POSTS	FLANGED CHANNEL			SQUARE STEEL (In)				TUBULAR ALUMINUM Ø (In)			TUBULAR STEEL Ø (In)				W-SHAPE STEEL			RE- FRAMING REQUIRED	REMARKS		SIGN DETAIL		
					"A"	"B"	SALV SIGN	SALV TIS			lb/ft			1.75	2.0	2.5	ANCHOR	SLEEVE	3.0	4.0	4.0 MOD	FOUND- ATION	3.0	3.5	4.0	5.0	FTG. SIZE				WEIGHT	POST SIZE	DETAIL ON SHEET NUMBER
		1.12	2.0	3.0							1.88	2.16	3.35	1.3	1.7	1.7			7.6	9.0	10.8		14.6	24"	30"								
		EA	WIDTH (In)	HEIGHT (In)							OPTION ITEMS																						
108+24 RT 108+24 LT		2	36	36	9.00						24					15-0/15-6 X		X											W3-1A		E-150		
113+00 RT		1	18	18	2.25						1				X	10-0		X											OMI-1		E-150		
114+25 LT		1	48	60	20.00						2								42										W13-2	ASTM TYPE VII, VIII OR IX FLUORESCENT YELLOW RETROREFLECTIVE BACKGROUND SHEETING		E-150	
EXIT 3 RAMP A NB ON RAMP 201+00 RT		1	36	36	9.00						2					17-0 X 17-6		X												VR-046		E-142	
		1	36	36	9.00																									VR-002		E-142	
207+23 RT		1	48	24	8.00						2					14-0 X 13-0		X												W1-6		E-152	
215+43 RT		1	30	30	6.25						1					13-6 X		X												R3-2		E-143	
1-89 SB 950+40 LT 1003+20 LT 1056+00 LT 1108+80 LT 1214+40 LT 1267+20 LT 1320+00 LT		7	12	36	21.00						7					X		X												D10-2		E-139	
1-89 SB 1077+85 RT 1152+75 RT 1209+14 RT 1336+82 RT	 MM 21.85	4	36	36	36.00						8					X 13-6		X													R3-4		E-143
1186+65 LT MM 22.47		1	48	48	16.00						2					X 16-0 17-0		X													W8-13		E-150
1190+80 LT		1	48	60	20.00						2								2	182										W13-2	ASTM TYPE VII, VIII OR IX FLUORESCENT YELLOW RETROREFLECTIVE BACKGROUND SHEETING		E-150
FINAL POST LENGTHS ARE TO BE DETERMINED IN THE FIELD. POST SIZES ARE COMPUTED BASED ON INFORMATION FURNISHED ON THE STANDARD SHEETS AND THE ROADWAY, TRAFFIC AND SAFETY, AND PAVEMENT MANAGEMENT SECTION'S "SIGN POST DESIGN GUIDELINE."												FT	FT	FT	FT	FT	FT	EA	LB	LB	LB		LB	LB	LB	LB							
																15	420						182										
												FT	FT			FT			EA	LB	LB			EA			LB						