


TYPICAL MILLED RUMBLE STRIP DETAIL AT INTERCHANGES

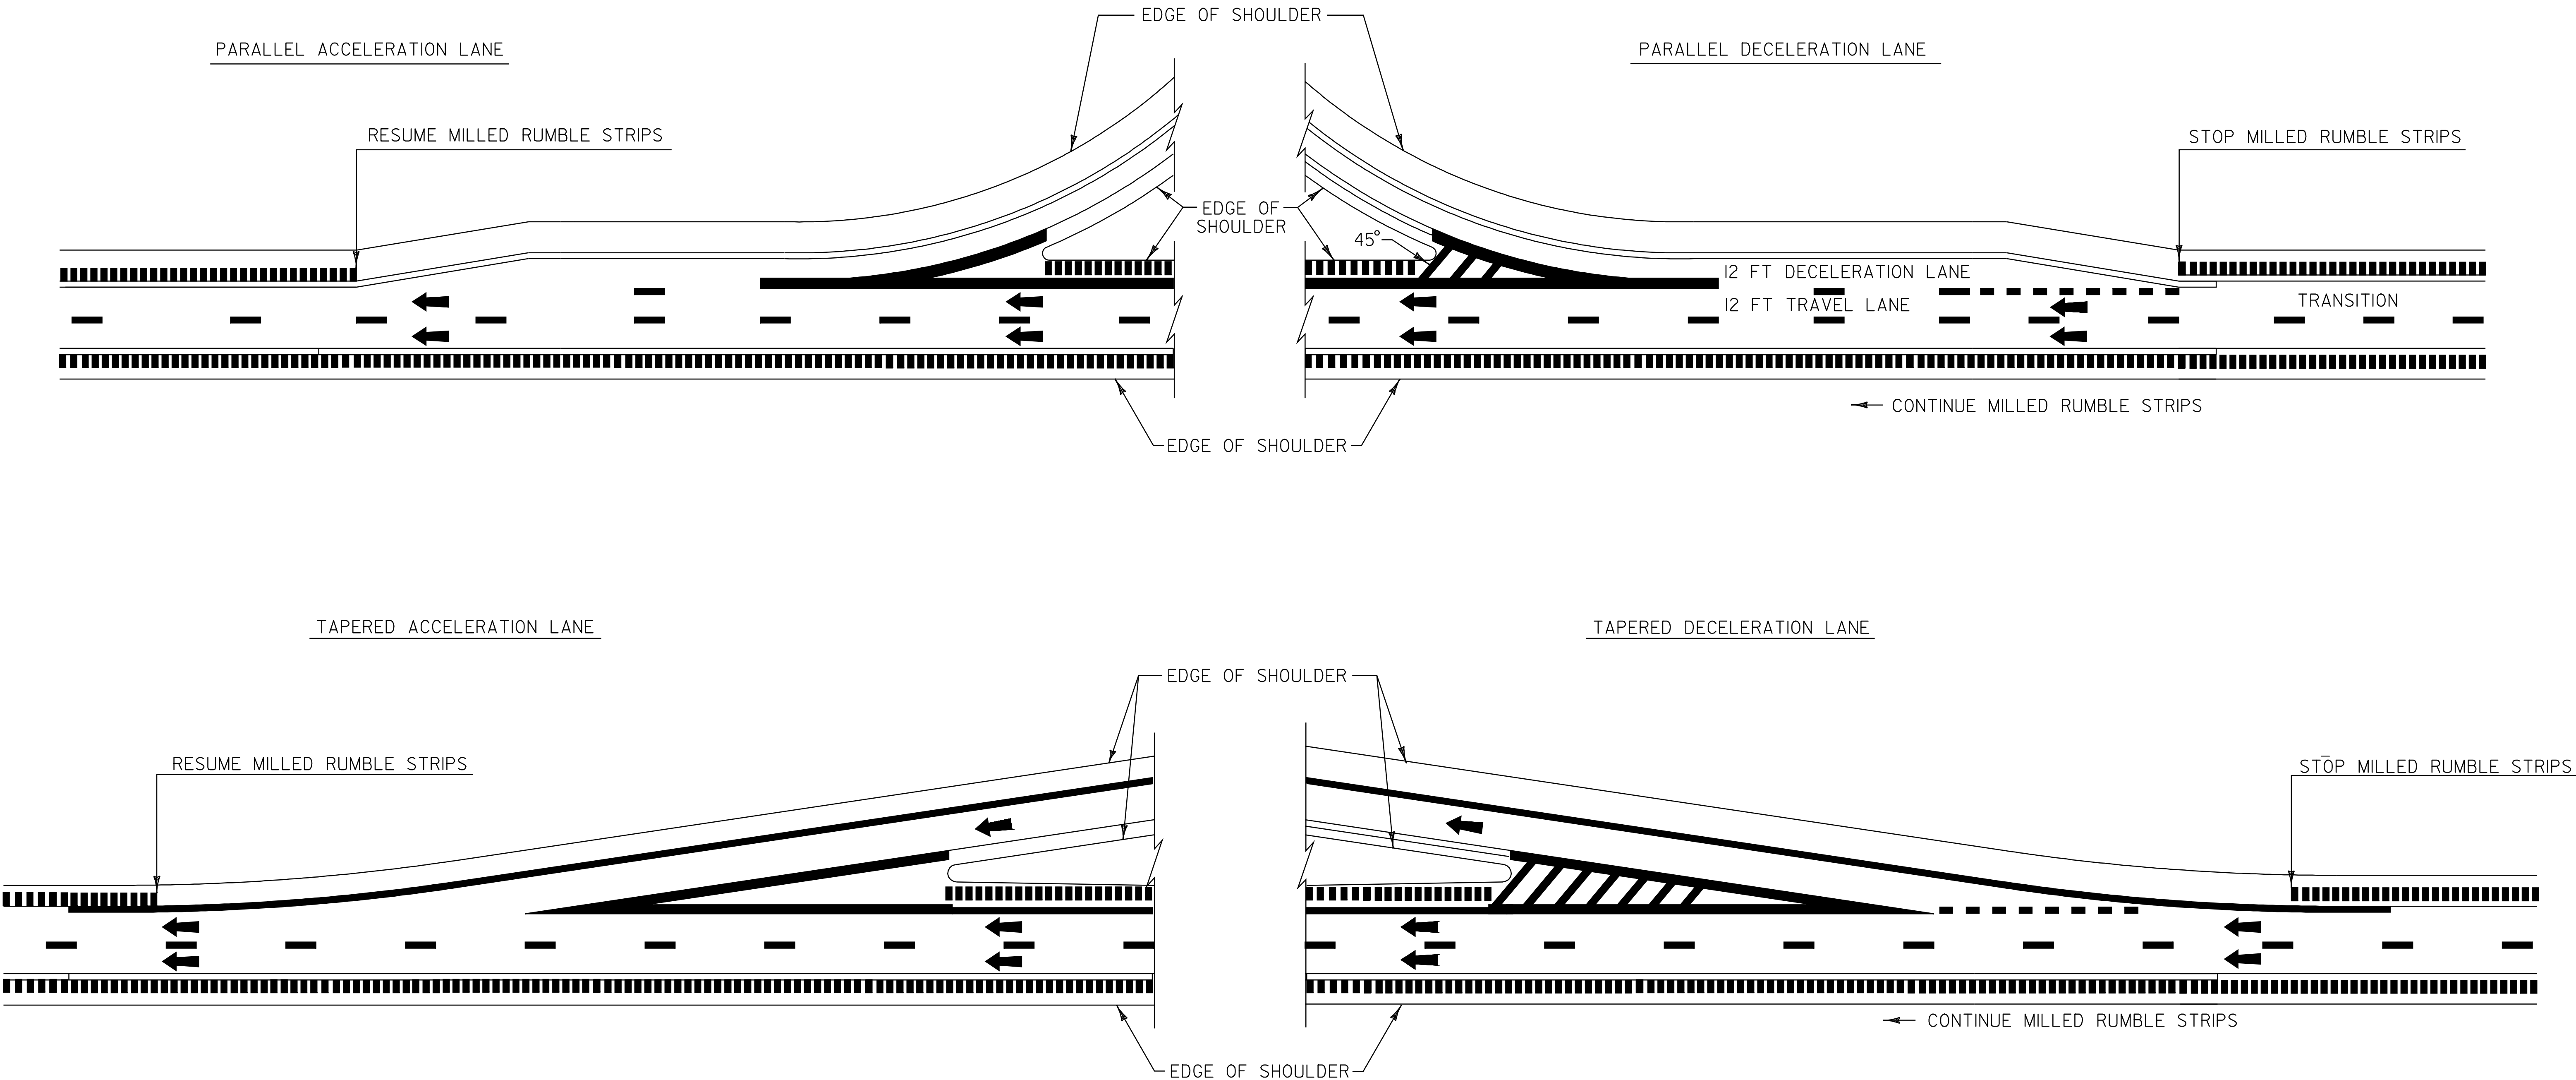

NOTE:  
1. THIS TYPICAL MAY BE MODIFIED AT THE DISCRETION OF THE RESIDENT ENGINEER IF ACTUAL FIELD CONDITIONS NECESSITATE SUCH ACTIONS.

NOT TO SCALE

LEGEND

- DIRECTION OF TRAFFIC FLOW
- MILLED RUMBLE STRIPS

MILLED RUMBLE STRIP DETAILS SHEET 2

|                  |                   |
|------------------|-------------------|
| PROJECT NAME:    | ROYALTON-BETHEL   |
| PROJECT NUMBER:  | IM 089-1(54)      |
| FILE NAME:       | p06a198.dgn       |
| PROJECT LEADER:  | PTS               |
| DESIGNED BY:     | NLL               |
| IPARM FILE NAME: | p06a198mrds2.1    |
| PLOT DATE:       | 28-JUN-2010 15:12 |
| DRAWN BY:        | MRS               |
| CHECKED BY:      | PTS               |
| SHEET            | 36 OF 37          |