
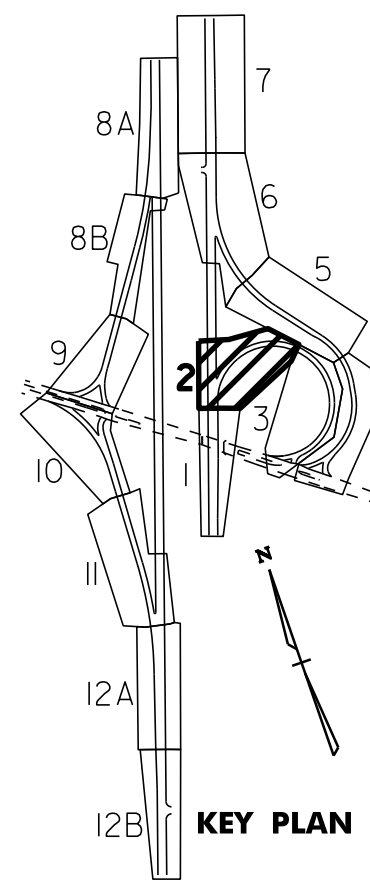


604.412, 604.415 OR 604.418 REHAB. DIS, CBS OR MHS, CLASS I, II OR III
STA. 0+62, LT

616.47 BITUMINOUS CONCRETE GUTTERS AND TRAFFIC ISLAND
STA. 0+44, RT
STA. 2+01, RT
(SEE MISCELLANEOUS DETAIL SHEET)

646.426 DURABLE 6 INCH WHITE LINE, RECESSED POLYUREA
STA. 0+00 TO 4+00, SOLID C
646.436 DURABLE 6 INCH YELLOW LINE, RECESSED POLYUREA
STA. 0+00 TO 4+00, SOLID LT
646.466 DURABLE 12 INCH WHITE LINE, RECESSED POLYUREA
RAMP A GORE - TO BE INSTALLED PER
THE LATEST EDITION OF THE MUTCD

646.622 TEMPORARY 6 INCH WHITE LINE, PAINT
STA. 0+00 TO 4+00, SOLID C
646.632 TEMPORARY 6 INCH YELLOW LINE, PAINT
STA. 0+00 TO 4+00, SOLID LT
646.662 TEMPORARY 12 INCH WHITE LINE, PAINT
RAMP A GORE - TO BE INSTALLED PER
THE LATEST EDITION OF THE MUTCD

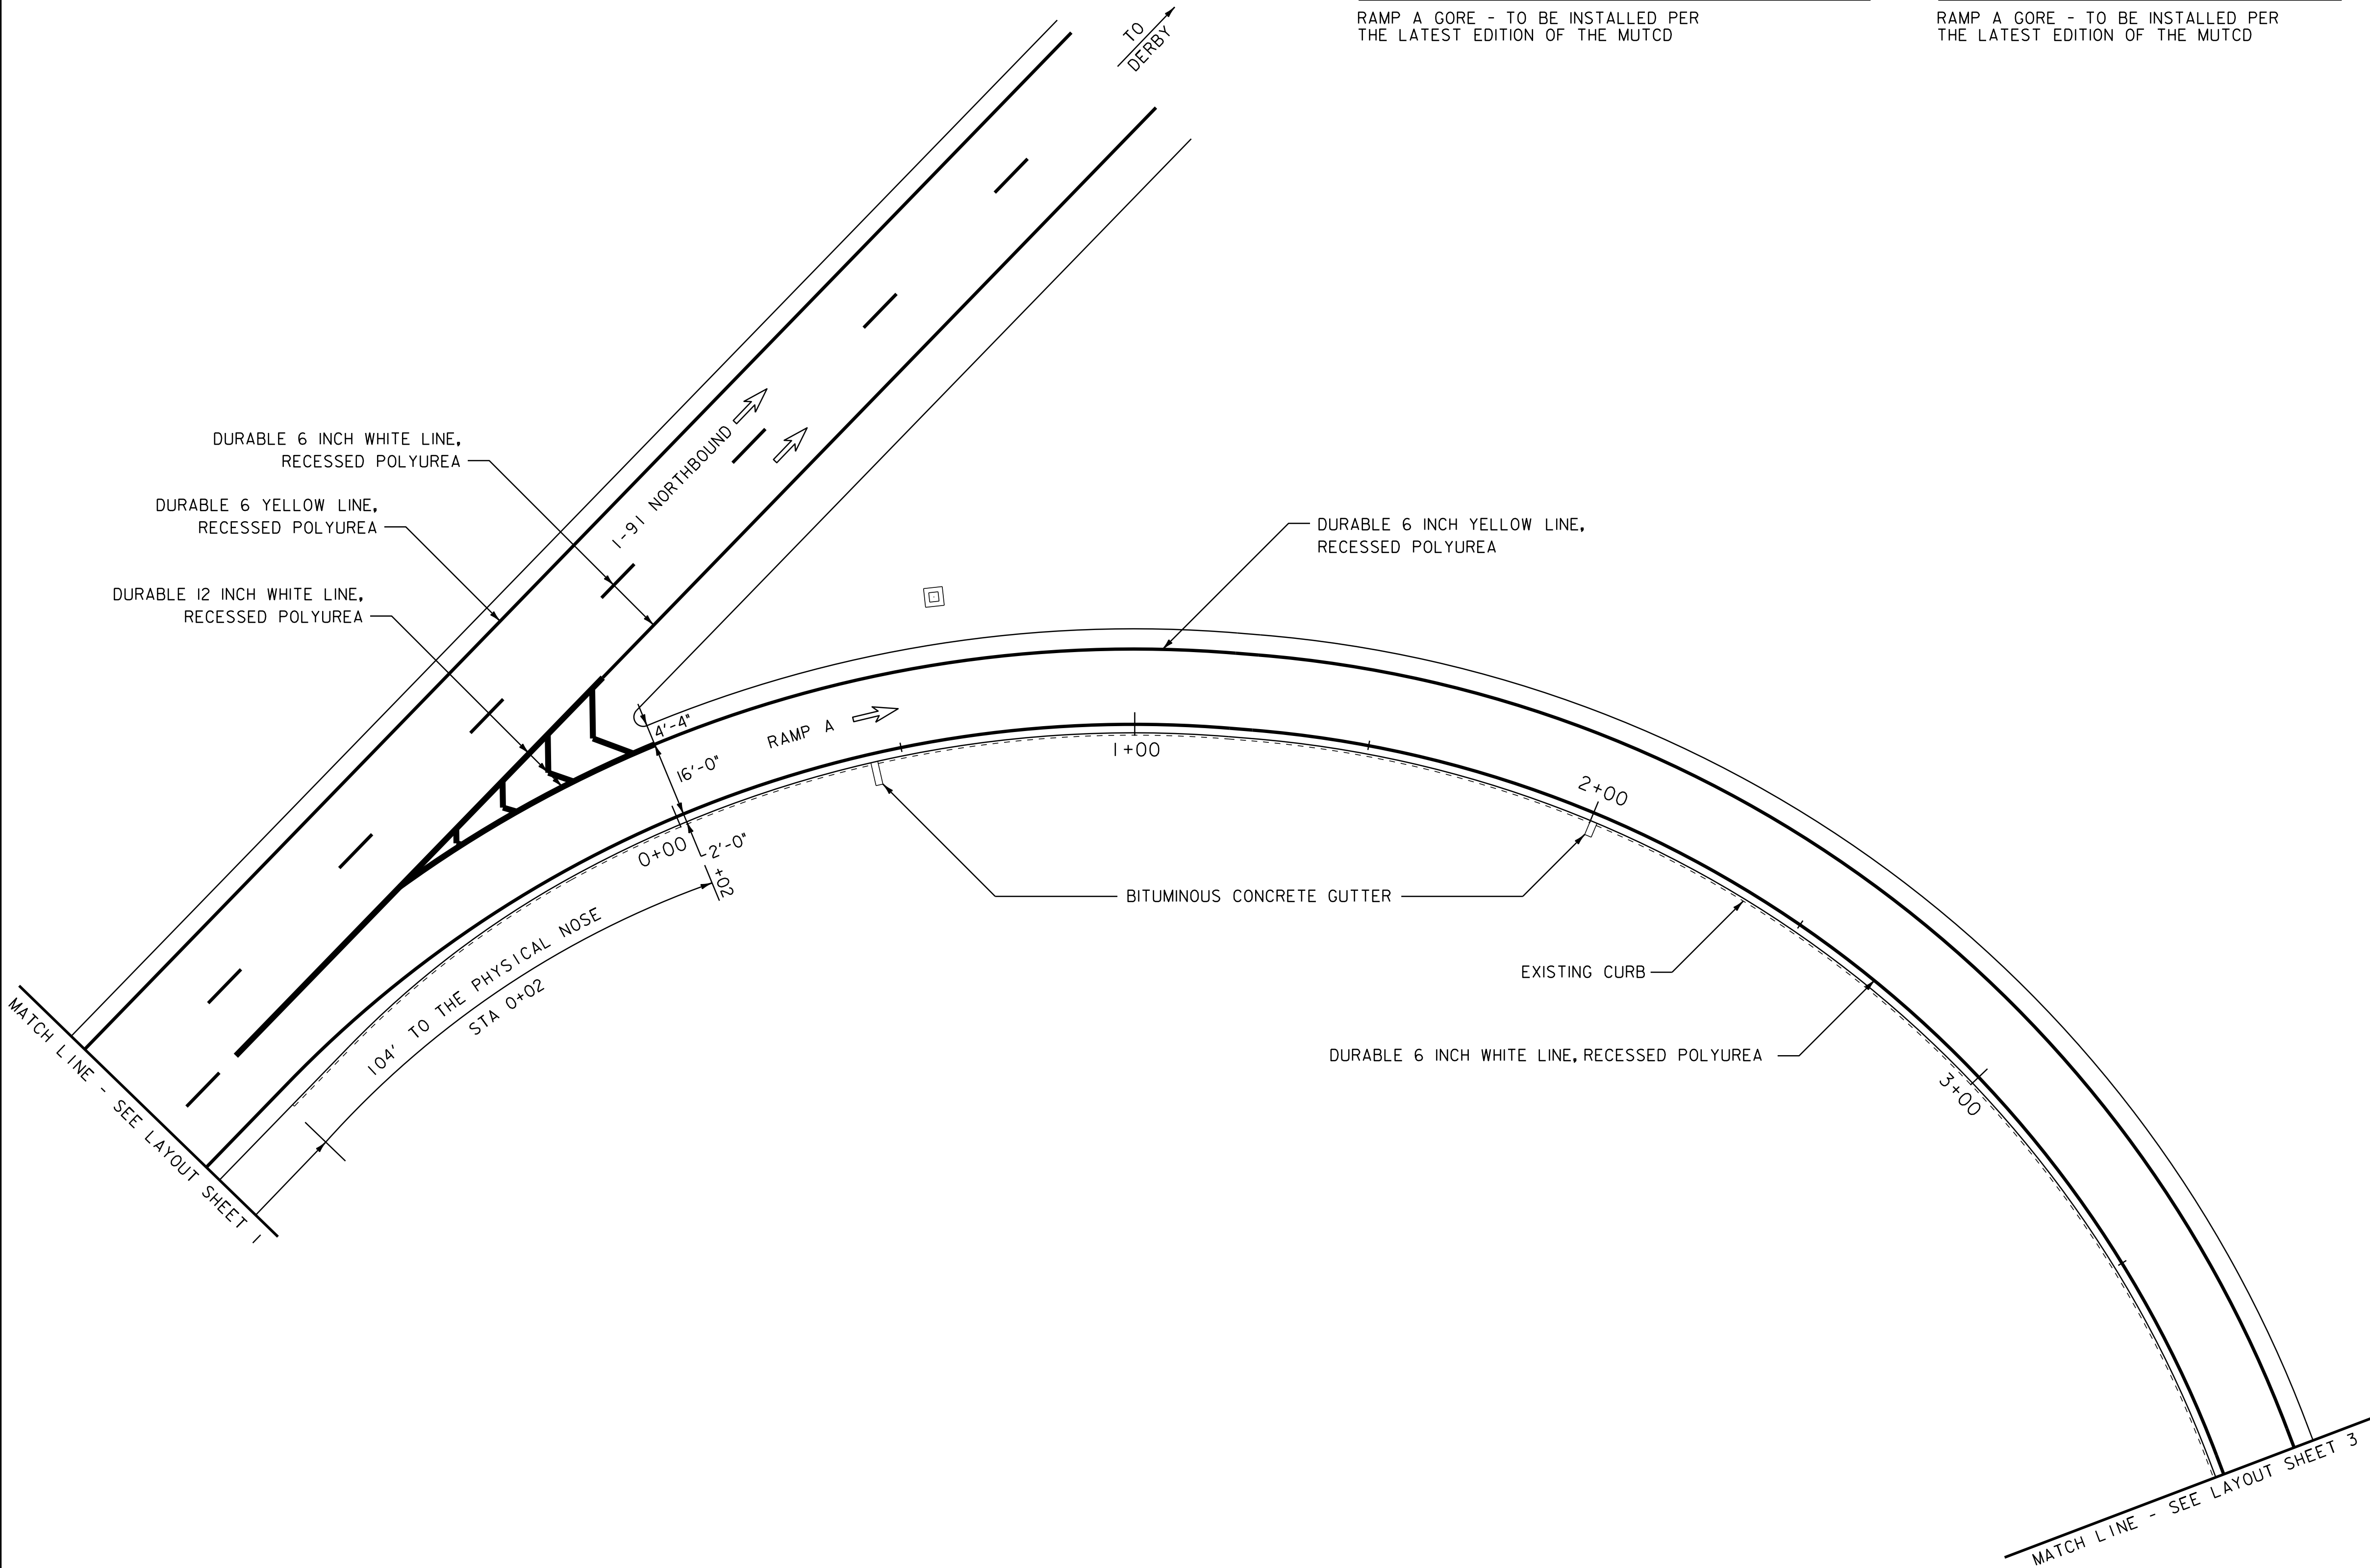

NOTES: 1. FOR STRIPING DETAILS AT GORES, SEE THE PAVEMENT MARKINGS DETAIL SHEET AND THE LATEST EDITION OF THE MUTCD.

2. DIRECTION OF TRAVEL ARROW ⇒



**INTERCHANGE
27 LAYOUT
SHEET #2**

PROJECT NAME: DERBY
PROJECT NUMBER: IM 091-3(46)

FILE NAME: p06a200.dgn
PROJECT LEADER: JLL
DESIGNED BY: STANTEC
IPARM FILE: p06a200i02

PLOT DATE: 07-SEP-2011 10:23
DRAWN BY: STANTEC
CHECKED BY: JLL
SHEET 22 OF 63