



604.412, 604.415 OR 604.418 REHAB. Dis, CBs OR MHs, CLASS I, II OR III
STA. 6+43, RT

646.426 DURABLE 6 INCH WHITE LINE, RECESSED POLYUREA
STA. 0+98 TO 1+68, SOLID ☒
STA. 1+69 TO 2+50, SOLID RT
STA. 2+50 TO 7+00, SOLID ☒
646.436 DURABLE 6 INCH YELLOW LINE, RECESSED POLYUREA
STA. 0+66 TO 7+00, SOLID LT
STA. 1+48 TO 1+71, SOLID RT

646.466 DURABLE 12 INCH WHITE LINE, RECESSED POLYUREA
STA. 1+68 TO 1+76, SOLID ☒
646.492 DURABLE LETTER OR SYMBOL, THERMOPLASTIC
STA. 1+83, RT - YIELD LINE

646.622 TEMPORARY 6 INCH WHITE LINE, PAINT
STA. 0+98 TO 1+68, SOLID ☒
STA. 1+69 TO 2+50, SOLID RT
STA. 2+50 TO 7+00, SOLID ☒
646.632 TEMPORARY 6 INCH YELLOW LINE, PAINT
STA. 0+66 TO 7+00, SOLID LT
STA. 1+48 TO 1+71, SOLID RT

646.662 TEMPORARY 12 INCH WHITE LINE, PAINT
STA. 1+68 TO 1+76, SOLID ☒
646.692 TEMPORARY LETTER OR SYMBOL, PAINT
STA. 1+83, RT - YIELD LINE

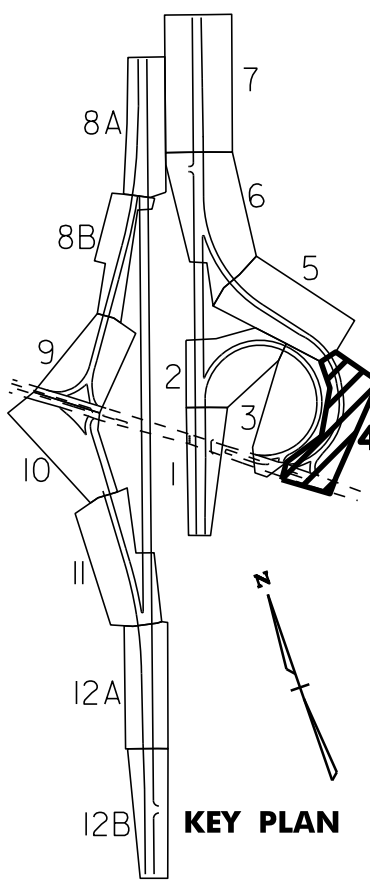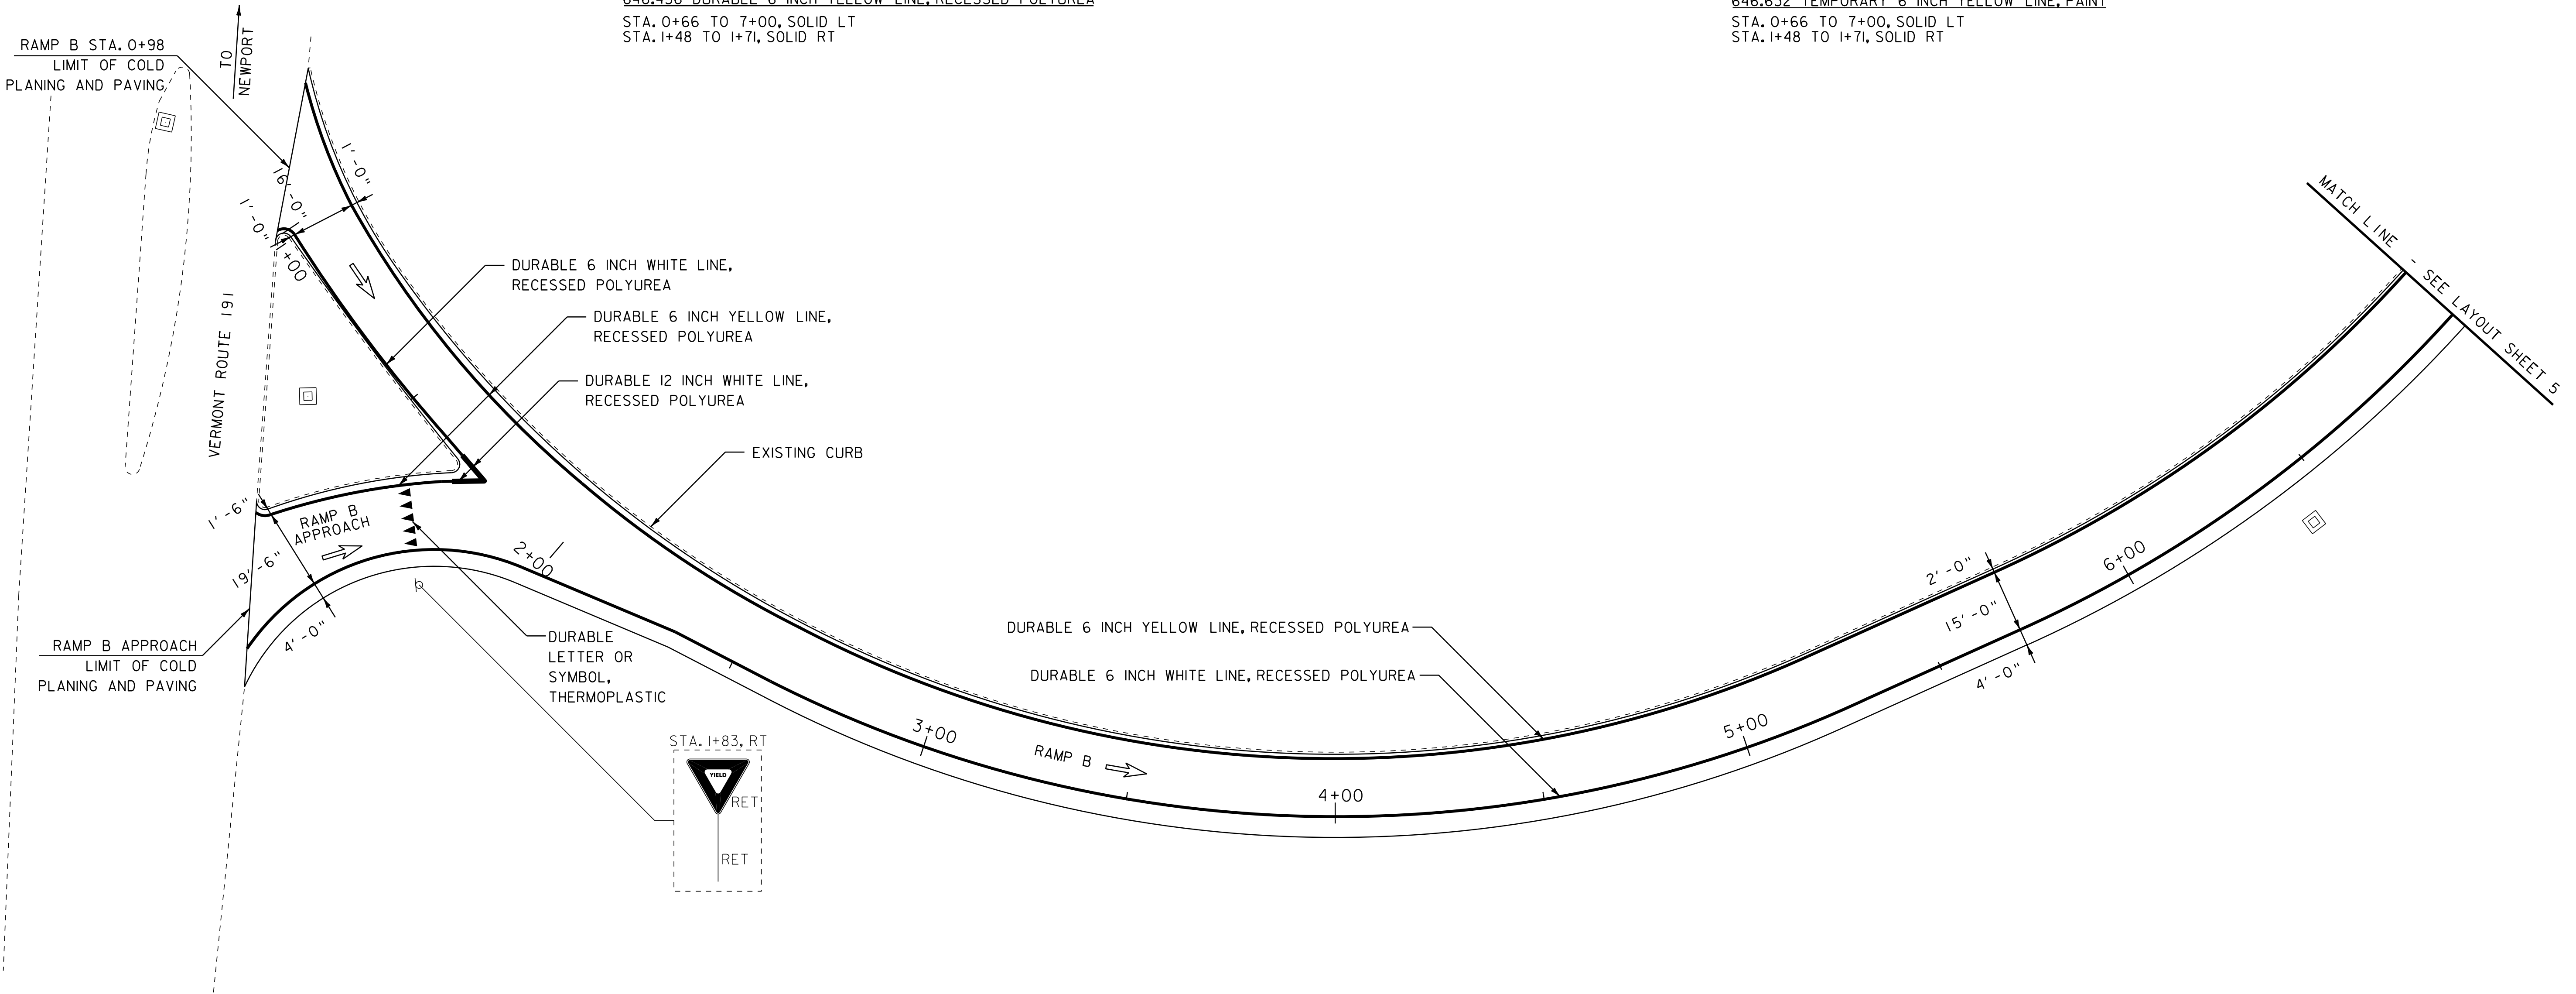

NOTES: 1. FOR STRIPING DETAILS AT GORES, SEE THE PAVEMENT MARKINGS DETAIL SHEET AND THE LATEST EDITION OF THE MUTCD.

2. DIRECTION OF TRAVEL ARROW ➡➡



**INTERCHANGE
27 LAYOUT
SHEET #4**

PROJECT NAME: DERBY
PROJECT NUMBER: IM 091-3(46)

FILE NAME: p06a200.dgn
PROJECT LEADER: JLL
DESIGNED BY: STANTEC
IPARM FILE: p06a200i04

PLOT DATE: 07-SEP-2011 10:24
DRAWN BY: STANTEC
CHECKED BY: JLL
SHEET 24 OF 63