

646.426 DURABLE 6 INCH WHITE LINE, RECESSED POLYUREA
STA. 0+30 TO 5+68, SOLID RT
STA. 2+28 TO 2+81, SOLID LT

646.436 DURABLE 6 INCH YELLOW LINE, RECESSED POLYUREA
STA. 1+15 TO 2+80, SOLID C
STA. 2+44 TO 5+68, SOLID LT

646.466 DURABLE 12 INCH WHITE LINE, RECESSED POLYUREA
STA. 2+80 TO 2+94, SOLID LT


646.492 DURABLE LETTER OR SYMBOL, THERMOPLASTIC
STA. 2+61, LT - YIELD LINE

646.622 TEMPORARY 6 INCH WHITE LINE, PAINT
STA. 0+30 TO 5+68, SOLID RT
STA. 2+28 TO 2+81, SOLID LT

646.632 TEMPORARY 6 INCH YELLOW LINE, PAINT
STA. 1+15 TO 2+80, SOLID C
STA. 2+44 TO 5+68, SOLID LT

646.662 TEMPORARY 12 INCH WHITE LINE, PAINT
STA. 2+80 TO 2+94, SOLID LT

646.692 TEMPORARY LETTER OR SYMBOL, PAINT
STA. 2+61, LT - YIELD LINE

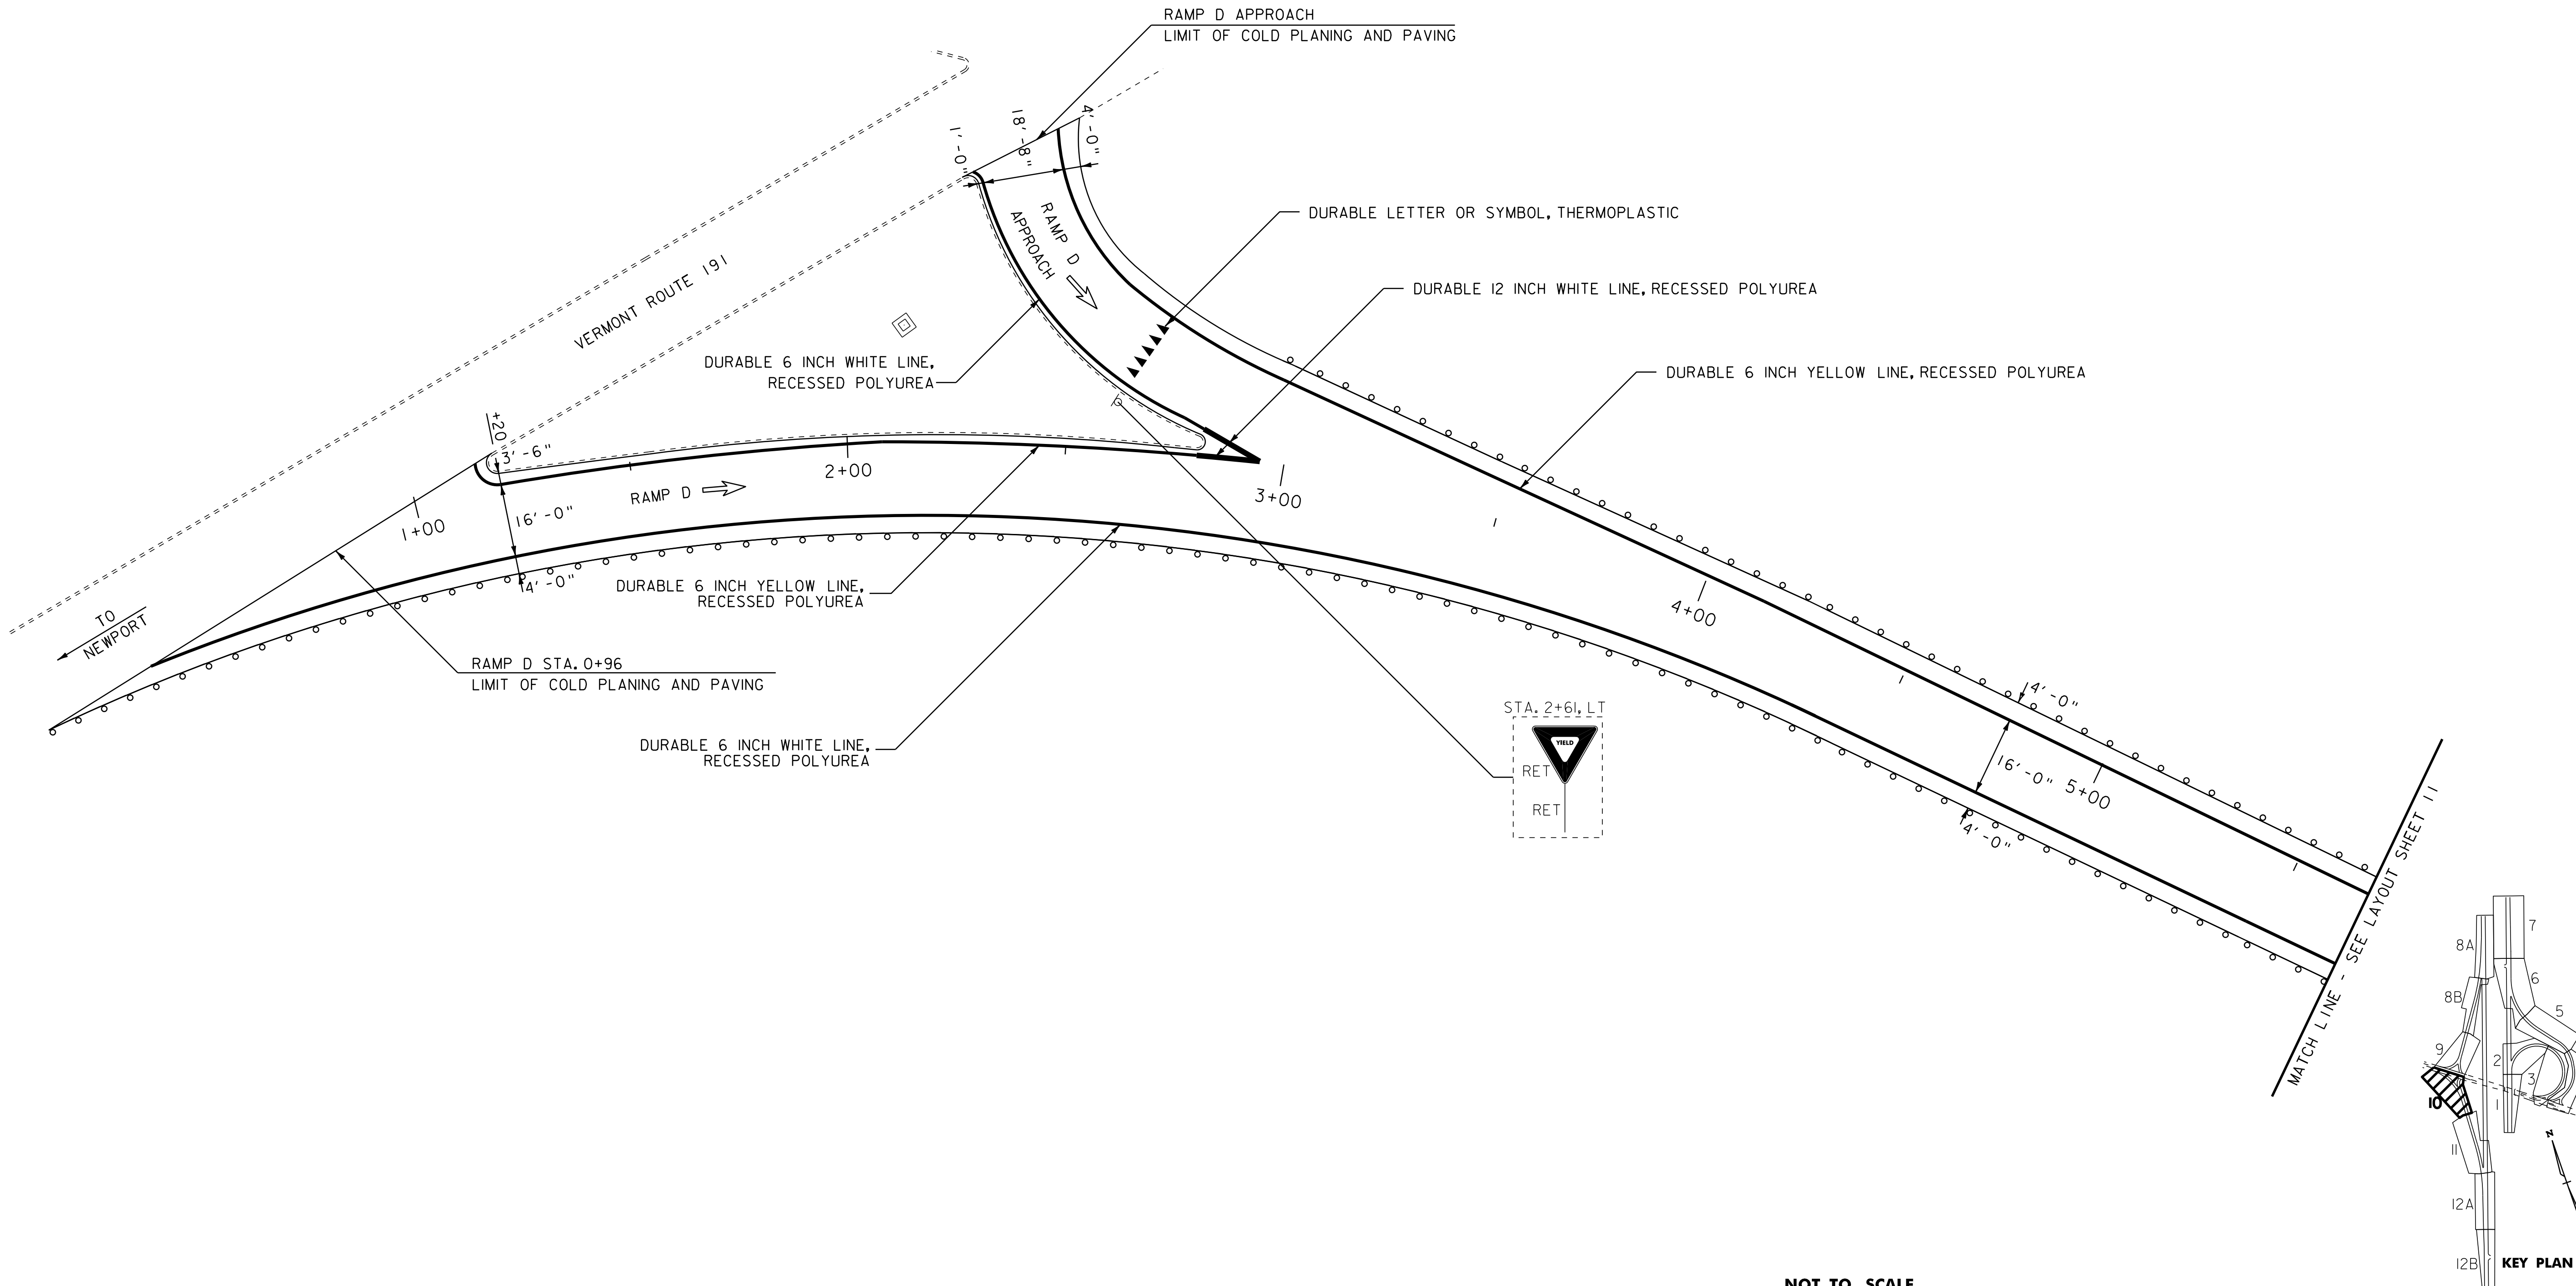

NOTES: 1. FOR STRIPING DETAILS AT GORES,
SEE THE PAVEMENT MARKINGS
DETAIL SHEET AND THE LATEST
EDITION OF THE MUTCD.

2. DIRECTION OF TRAVEL ARROW ➡



NOT TO SCALE

**INTERCHANGE
27 LAYOUT
SHEET #10**

PROJECT NAME: DERBY
PROJECT NUMBER: IM 091-3(46)

FILE NAME: p06a200.dgn
PROJECT LEADER: JLL
DESIGNED BY: STANTEC
IPARM FILE: p06a200110

PLOT DATE: 07-SEP-2011 10:24
DRAWN BY: STANTEC
CHECKED BY: JLL
SHEET 30 OF 63