
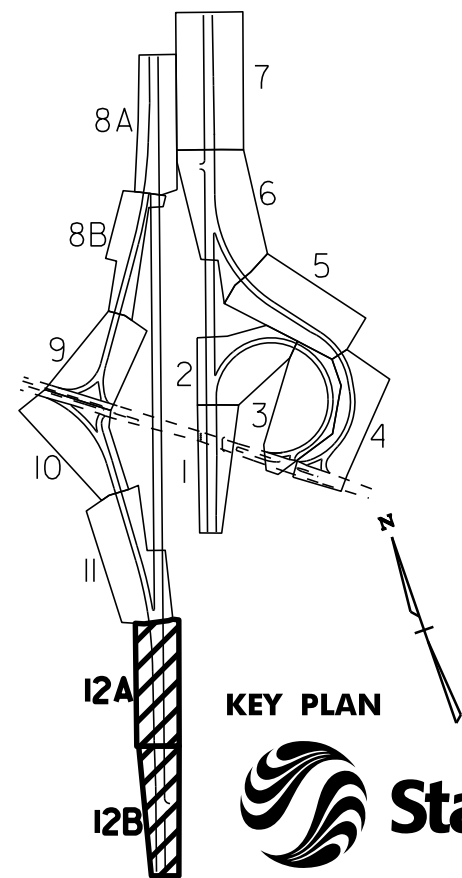
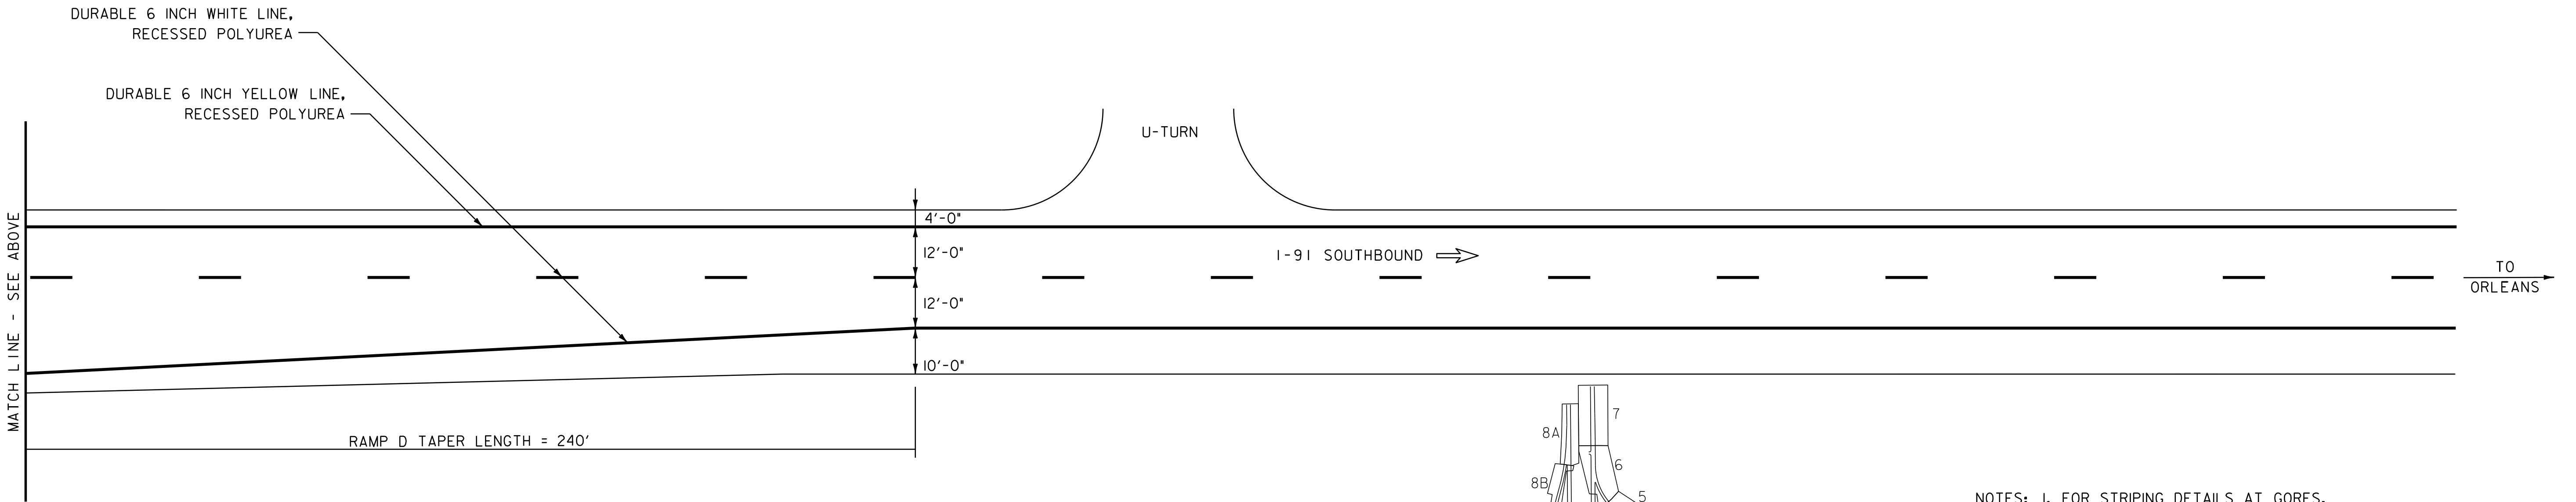


646.466 DURABLE 12 INCH WHITE LINE, RECESSED POLYUREA
RAMP D GORE - TO BE INSTALLED PER
THE LATEST EDITION OF THE MUTCD

646.662 TEMPORARY 12 INCH WHITE LINE, PAINT
RAMP D GORE - TO BE INSTALLED PER
THE LATEST EDITION OF THE MUTCD

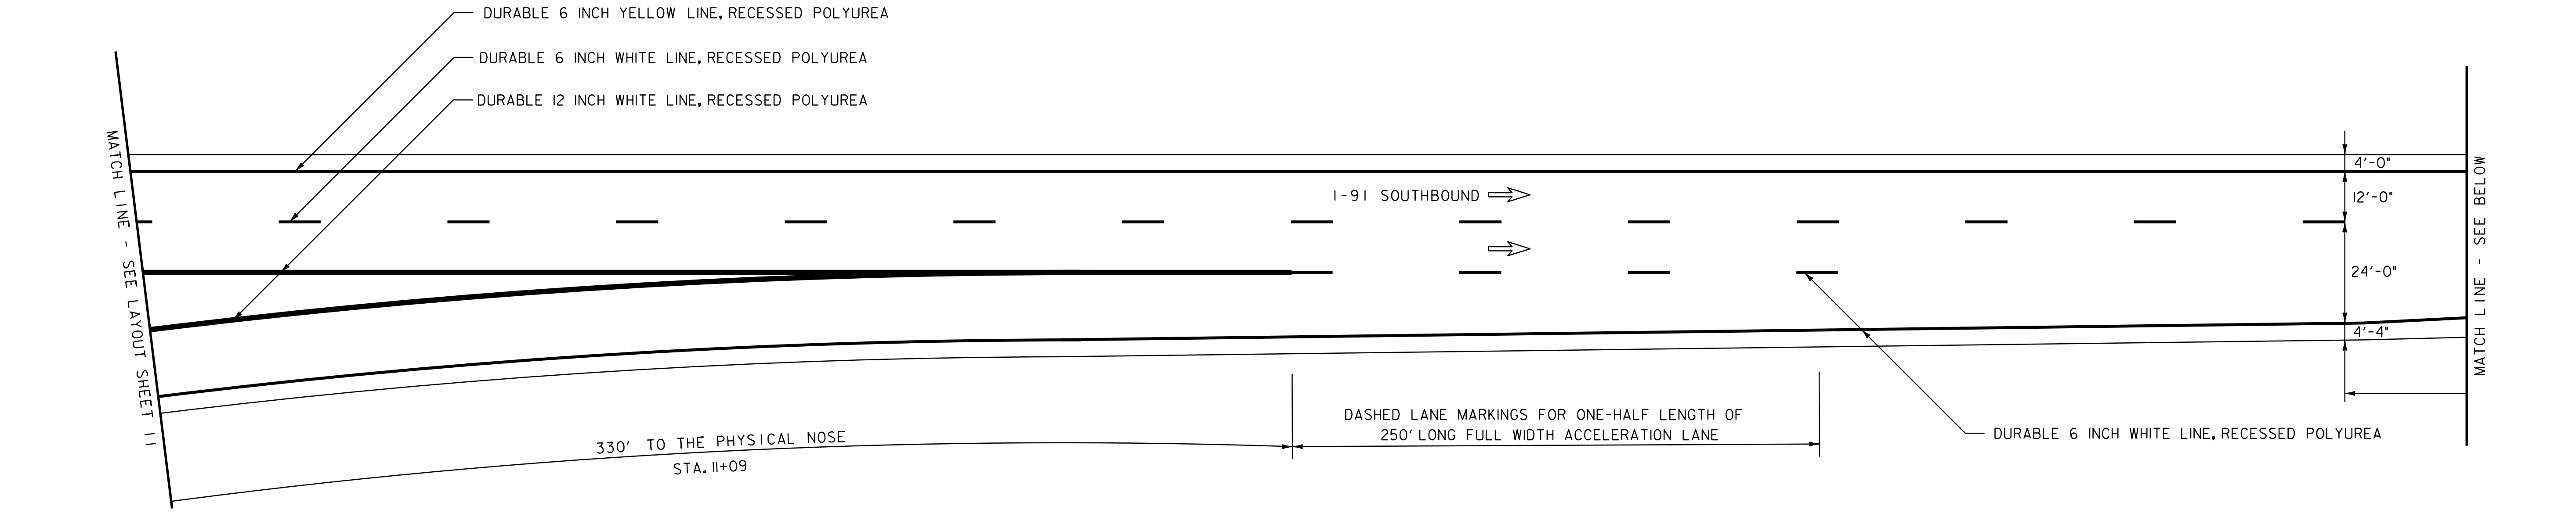

NOTES: 1. FOR STRIPING DETAILS AT GORES,
SEE THE PAVEMENT MARKINGS
DETAIL SHEET AND THE LATEST
EDITION OF THE MUTCD.

2. DIRECTION OF TRAVEL ARROW ➡

NOT TO SCALE

**INTERCHANGE
27 LAYOUT
SHEET
#12A & #12B**

PROJECT NAME: DERBY
PROJECT NUMBER: IM 091-3(46)

FILE NAME: p06a200.dgn
PROJECT LEADER: JLL
DESIGNED BY: STANTEC
IPARM FILE: p06a200112

PLOT DATE: 07-SEP-2011 10:25
DRAWN BY: STANTEC
CHECKED BY: JLL
SHEET 32 OF 63