


646.466 DURABLE 12 INCH WHITE LINE, RECESSED POLYUREA
RAMP D GORE - TO BE INSTALLED PER
THE LATEST EDITION OF THE MUTCD

646.662 TEMPORARY 12 INCH WHITE LINE, PAINT
RAMP D GORE - TO BE INSTALLED PER
THE LATEST EDITION OF THE MUTCD

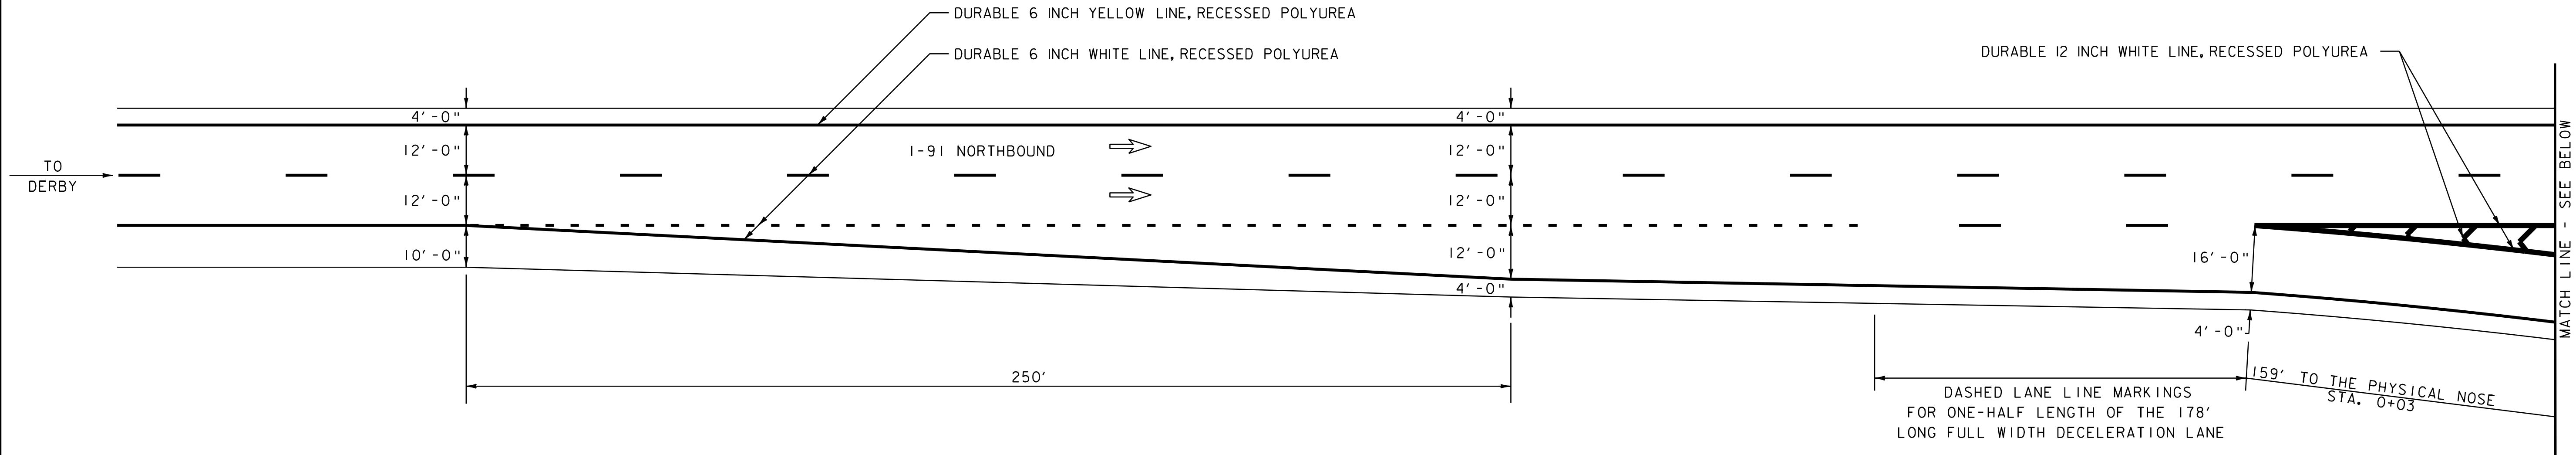

604.412, 604.415 OR 604.418 REHAB. DIS, CBS OR MHS, CLASS I, II OR III
STA. 1+51, RT

646.426 DURABLE 6 INCH WHITE LINE, RECESSED POLYUREA
STA. 0+00 TO 5+00, SOLID RT


646.436 DURABLE 6 INCH YELLOW LINE, RECESSED POLYUREA
STA. 0+00 TO 5+00, SOLID CL

646.466 DURABLE 12 INCH WHITE LINE, RECESSED POLYUREA
RAMP D GORE - TO BE INSTALLED PER
THE LATEST EDITION OF THE MUTCD

646.492 DURABLE LETTER OR SYMBOL, THERMOPLASTIC
STA. 2+57, RT - "STOP"
STA. 2+97, RT - "AHEAD"

646.622 TEMPORARY 6 INCH WHITE LINE, PAINT
STA. 0+00 TO 5+00, SOLID RT
646.632 TEMPORARY 6 INCH YELLOW LINE, PAINT
STA. 0+00 TO 5+00, SOLID CL

646.662 TEMPORARY 12 INCH WHITE LINE, PAINT
RAMP D GORE - TO BE INSTALLED PER
THE LATEST EDITION OF THE MUTCD
646.692 TEMPORARY LETTER OR SYMBOL, PAINT
STA. 2+57, RT - "STOP"
STA. 2+97, RT - "AHEAD"

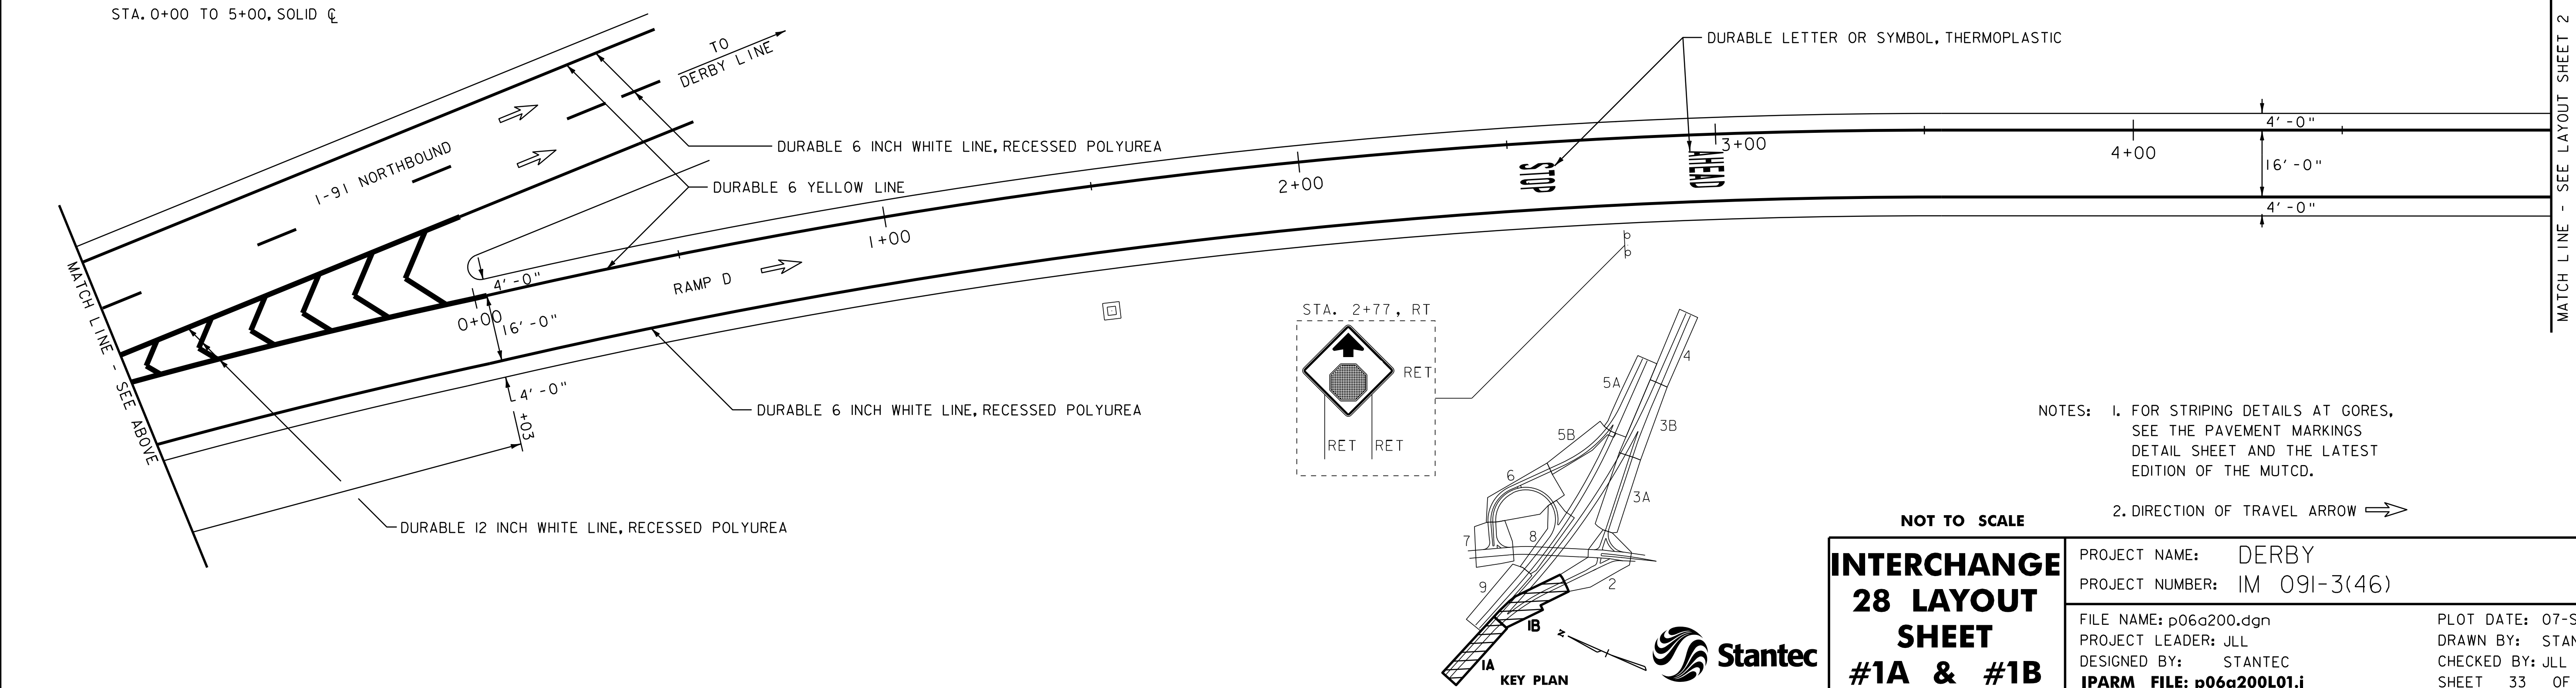

NOTES: 1. FOR STRIPING DETAILS AT GORES,
SEE THE PAVEMENT MARKINGS
DETAIL SHEET AND THE LATEST
EDITION OF THE MUTCD.

2. DIRECTION OF TRAVEL ARROW

NOT TO SCALE

**INTERCHANGE
28 LAYOUT
SHEET
#1A & #1B**

PROJECT NAME: DERBY
PROJECT NUMBER: IM 091-3(46)

FILE NAME: p06a200.dgn
PROJECT LEADER: JLL
DESIGNED BY: STANTEC
IPARM FILE: p06a200L01.i

PLOT DATE: 07-SEP-2011 10:25
DRAWN BY: STANTEC
CHECKED BY: JLL
SHEET 33 OF 63