


I91 SB Rockingham-Springfield IM SURF(10) (2009)
Profiled 11/7/08

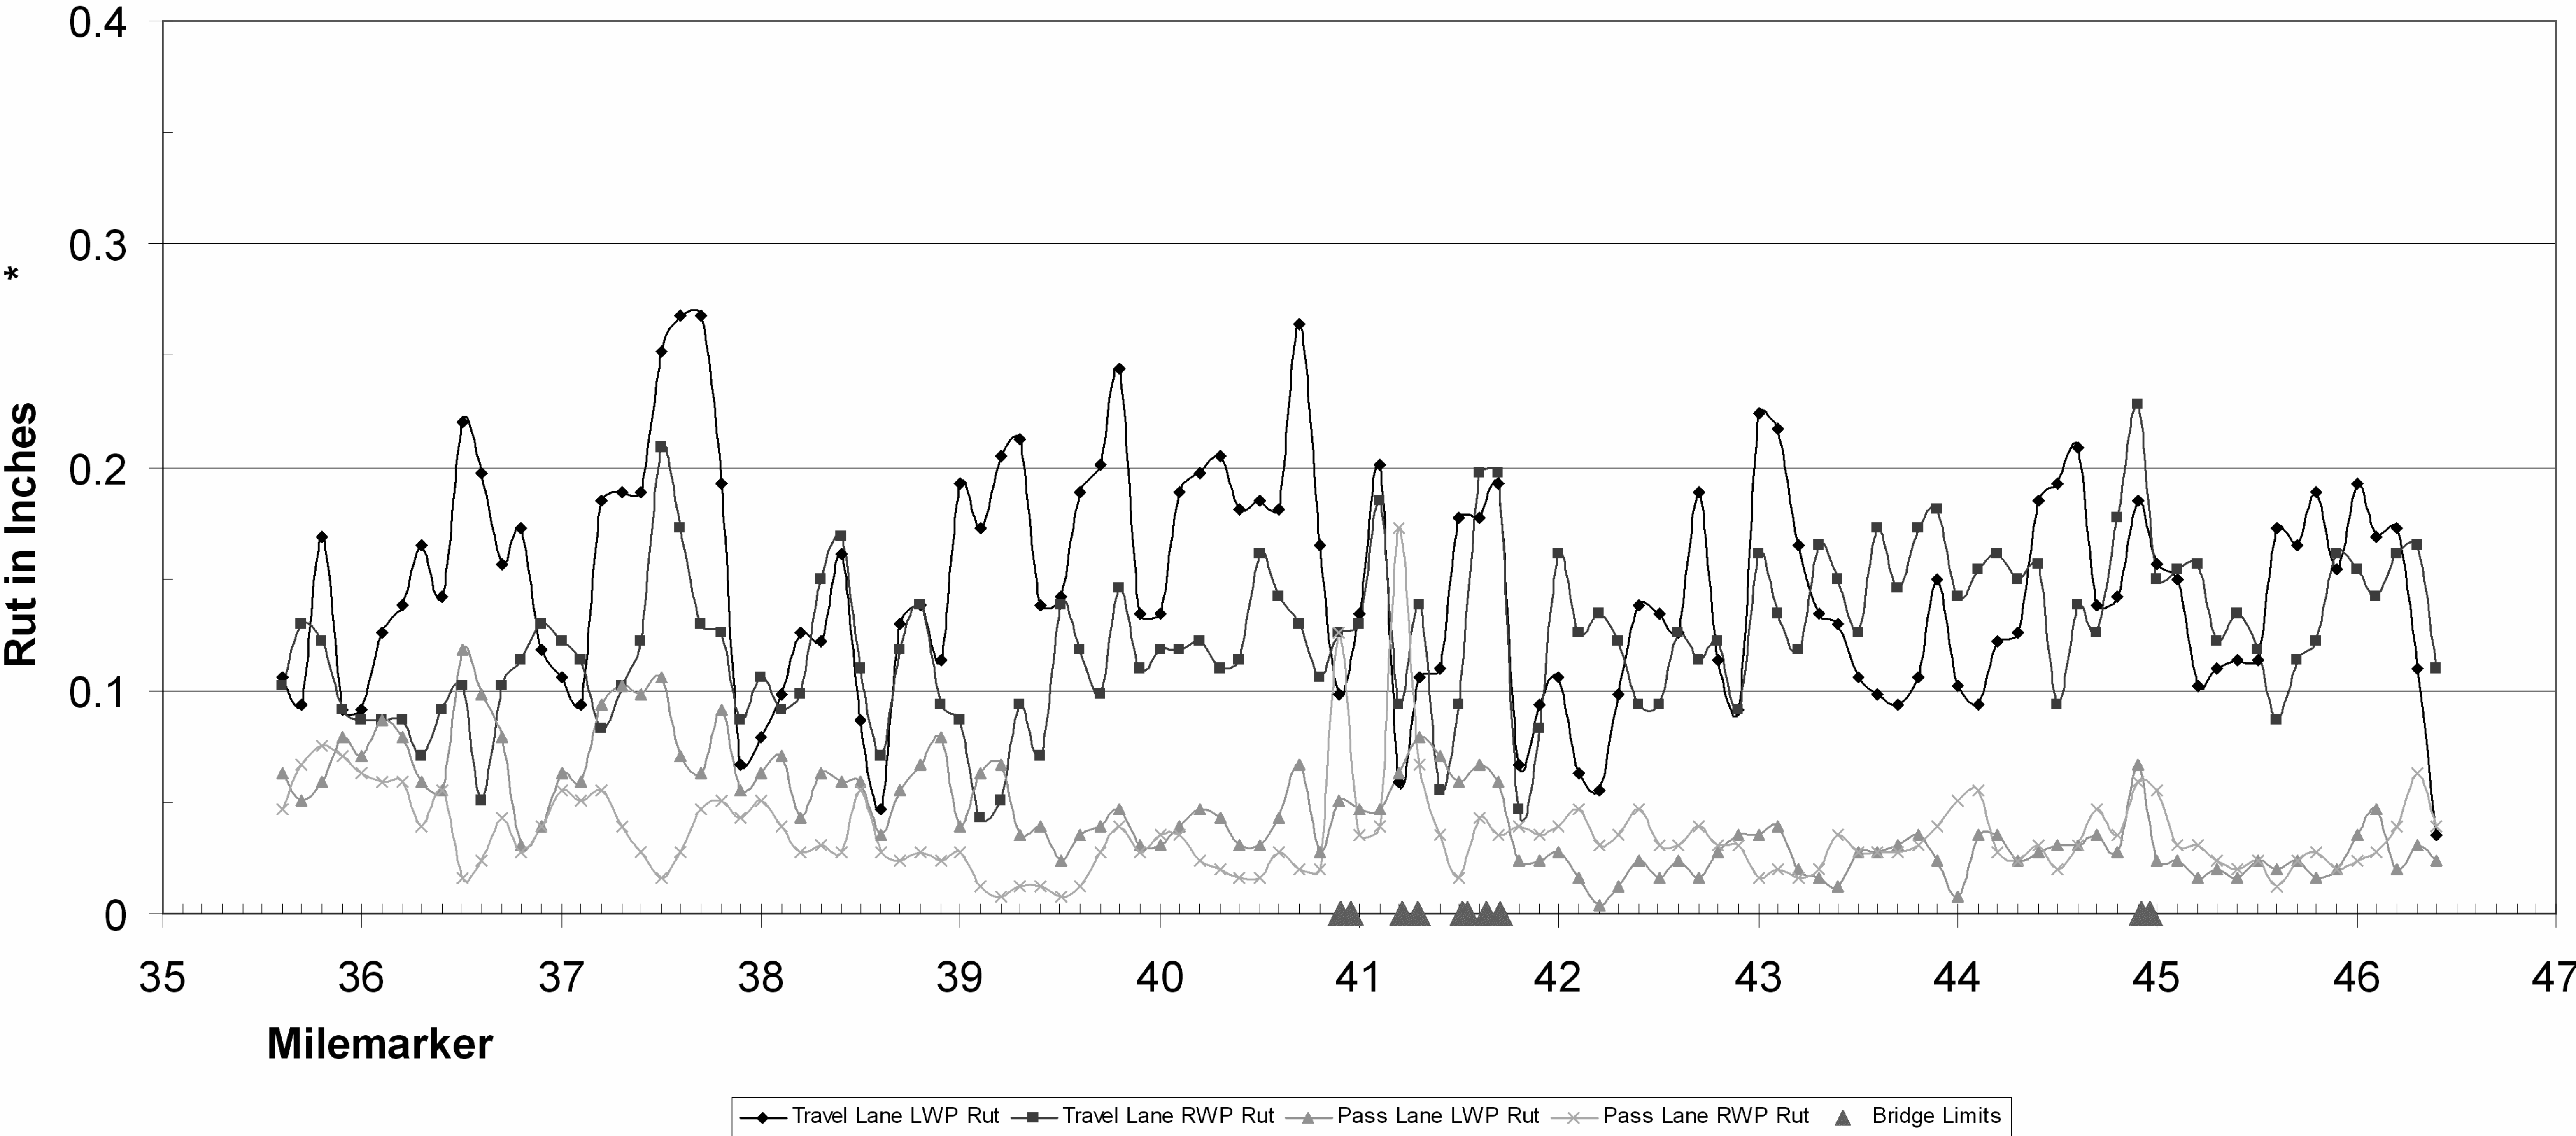

FOR INFORMATIONAL PURPOSES ONLY

**RUTTING
DATA
INFORMATION
SHEET**

PROJECT NAME:	ROCKINGHAM - SPRINGFIELD
PROJECT NUMBER:	IM SURF (10)
FILE NAME: ...08A150\...08A150.dgn	PLOT DATE: 02-AUG-2010 14:19
PROJECT LEADER: DOMEY	DRAWN BY: HUNT
DESIGNED BY: HUNT	CHECKED BY: PAVT MGMT
IPARM FILE NAME: 08A150_12.1	SHEET 12 OF 12