


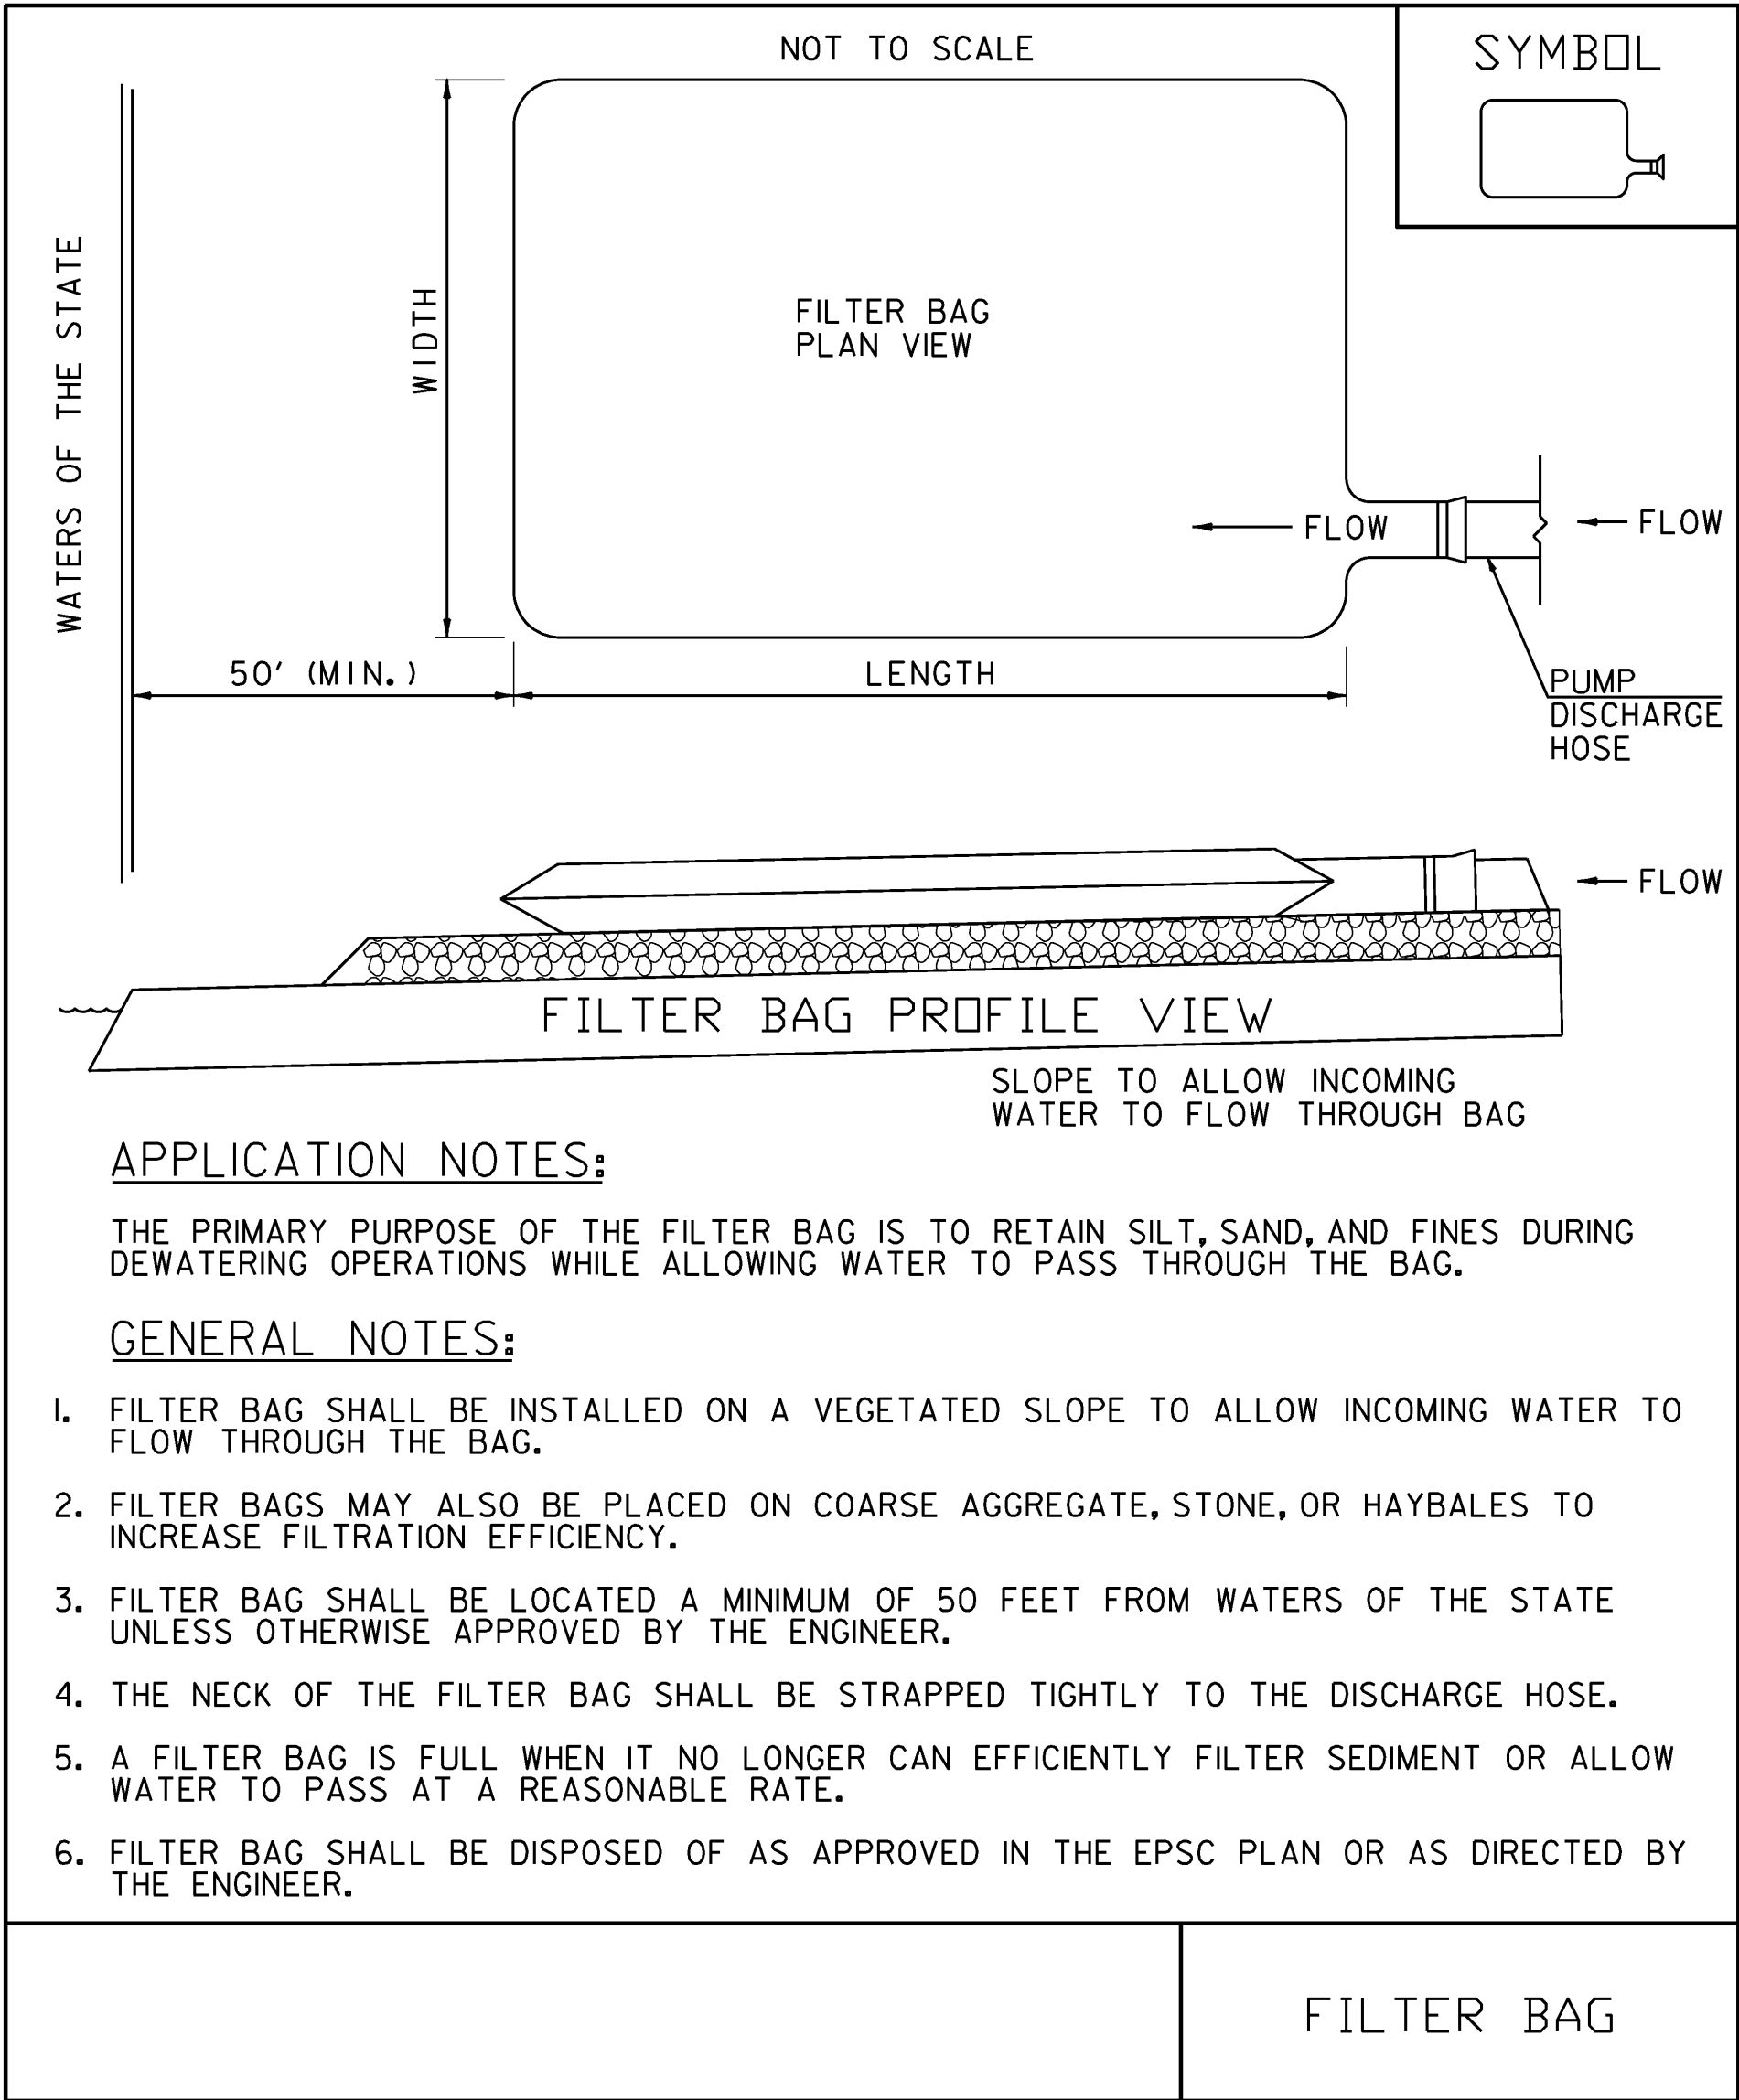

REVISIONS		
SEPTEMBER 18, 2007	WHF	
DECEMBER 13, 2007	WHF	

FILTER BAGS REQUIRED AS PART OF THE CONTRACTOR'S WORK SHALL BE INCIDENTAL TO ITEM 900.645, "SPECIAL PROVISION (TEMPORARY RELOCATION OF STREAM)".

