


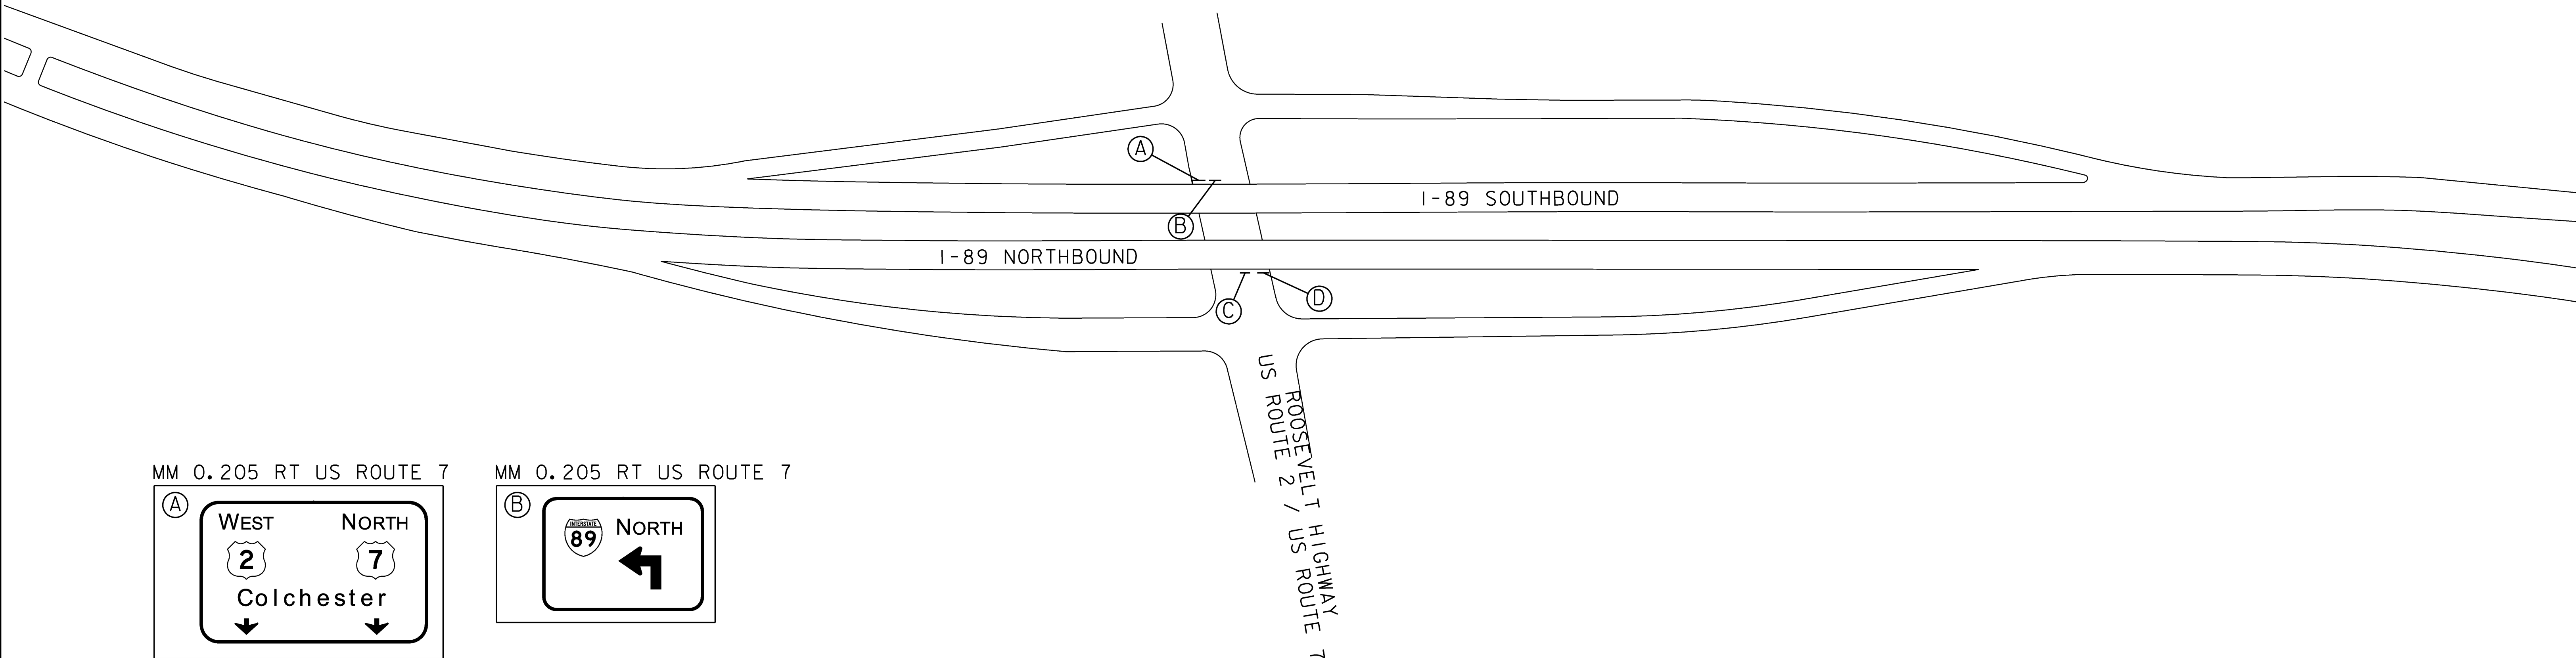


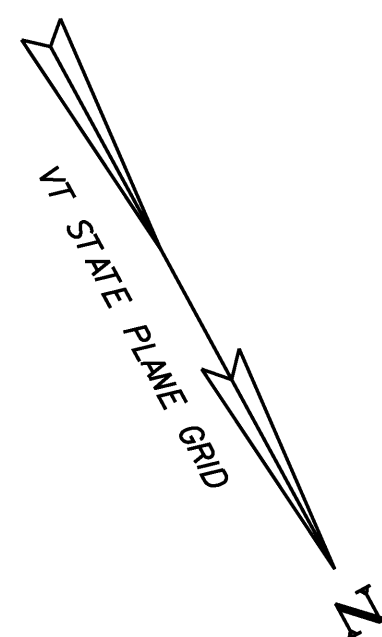


MM 0.205 RT US ROUTE 7

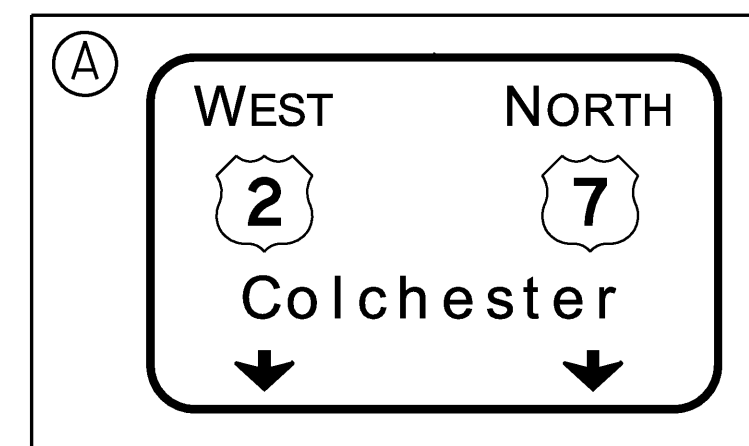


MM 0.205 RT US ROUTE 7

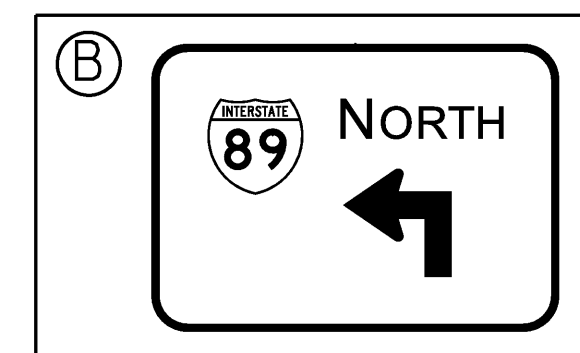

MM 0.230 LT US ROUTE 7

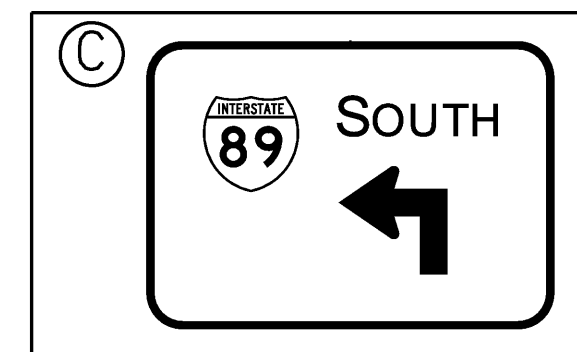

MM 0.230 LT US ROUTE 7

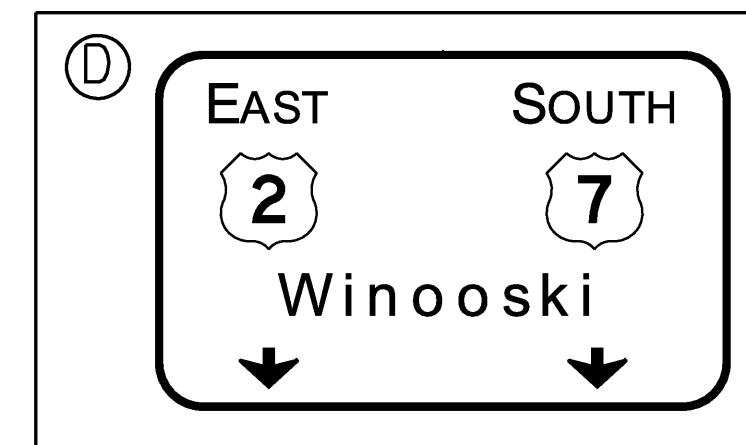

- NOTES:
1. SEE TRAFFIC SIGN SUMMARY SHEETS FOR I-89 SIGNS NOT SHOWN.
 2. ALL SIGNS AND POSTS ARE TO BE REMOVED AND REPLACED UNLESS OTHERWISE NOTED.

NOT TO SCALE

**INTERCHANGE 16
SIGN
LAYOUT**

PROJECT NAME: COLCHESTER-HIGHGATE	
PROJECT NUMBER: IMG SIGN (17)	
FILE NAME: 09A016.DGN	PLOT DATE: 8/21/2009
PROJECT LEADER: EPD	DRAWN BY: BMB
DESIGNED BY: BMB	CHECKED BY: EPD
PLOT FILE: 09A016LA16-1.I	SHEET 6 OF 221