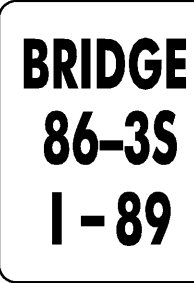
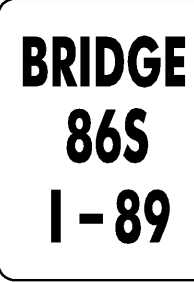


STATE OF VERMONT
AGENCY OF TRANSPORTATION

TRAFFIC SIGN SUMMARY SHEET

MILEMARKER, STATION, OR SIGN NUMBER	SIGN LEGEND	SIGN DIMENSIONS			NEW & SALVAGED SIGNS				EXIST POST RETAIN	SALVAGE REPLACE	NO. OF POSTS	FLANGED CHANNEL			SQUARE STEEL			NEW SIGN POSTS TUBULAR ALUMINUM Ø (in)			TUBULAR STEEL Ø (in)				W-SHAPE STEEL				NOTES FOR CONTRACTOR	REMARKS		SIGN DETAIL	
					“A”	“B”	SALV SIGN	SALV TIS							(in)			Ø (in)			Ø (in)				FTG. SIZE		WEIGHT	POST SIZE				DETAIL ON SHEET NUMBER	STD. SHEET NUMBER
		lb/ft										lb/ft			lb/ft			lb/ft				24" 30"											
		1.12	2.0	3.0								1.88	2.42	3.35	ANCHOR	SLEEVE	3.0	4.0	4.0 MOD	FOUND- ATION	3.0	3.5	4.0	5.0	24"	30"							
																														7.6	9.0		
OPTION ITEMS																																	
SOUTHBOUND MM 110,000 RT		I	12	48	4.00						I				X		X												DIO-3		SHS		
SOUTHBOUND MM 109,211 RT		I	6	10	0.42						I			X			X												VD-701		E-134		
SOUTHBOUND MM 109,000 RT		I	12	48	4.00						I			X		X													DIO-3		SHS		
SOUTHBOUND MM 108,000 RT		I	12	48	4.00						I			X		X													DIO-3		SHS		
SOUTHBOUND MM 107,920 LT		I	36	36	9.00						2			X		X													R3-4		SHS		
SOUTHBOUND MM 107,900 RT		I	96	30	20.00						2												2		1010	W8x21		EI-5 FUZE PLATE BOLT TENSION = 24.4 KIPS	31				
		I	168	150		175.00																							EI-2		31		
SOUTHBOUND MM 107,770 RT		I	48	48	16.00						2				X	X													W8-13		SHS		
SOUTHBOUND MM 107,600 LT		I	36	36	9.00						2			X		X													R3-4		SHS		
SOUTHBOUND MM 107,482 RT		I	6	10	0.42						I			X		X													VD-701		E-134		
FINAL POST LENGTHS ARE TO BE DETERMINED IN THE FIELD. POST SIZES ARE COMPUTED BASED ON INFORMATION FURNISHED ON THE VTRANS STANDARD SHEETS AND *SIGN POST DESIGN GUIDELINE".												FT	FT	FT	FT	FT	FT	EA	LB	LB	LB			LB	LB	LB	LB				SOUTHBOUND TRAFFIC SIGN SUMMARY SHEET 17	PROJECT NAME: COLCHESTER-HIGHGATE PROJECT NUMBER: IMG SIGN (17)	
					SF 66.84	SF 175.00	EA.	SF				FT			FT	135.25		LB		EA.			LB		EA.	EA.	LB. 1010					FILE NAME: 09A016.DGN PROJECT LEADER: EPD DESIGNED BY: BMB PLOT FILE: 09A016TSSSSB17.1	PLOT DATE: 8/20/2009 DRAWN BY: BMB CHECKED BY: EPD SHEET 110 OF 221