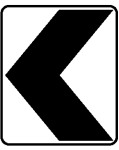
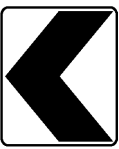


STATE OF VERMONT
AGENCY OF TRANSPORTATION

TRAFFIC SIGN SUMMARY SHEET

MILEMARKER, STATION, OR SIGN NUMBER	SIGN LEGEND	SIGN DIMENSIONS			NEW & SALVAGED SIGNS				EXIST POST		NEW SIGN POSTS																		REMARKS	SIGN DETAIL						
					“A”	“B”	SALV SIGN	SALV TIS	RE TAIN	SAL VAGE	NO. OF POSTS	FLANGED CHANNEL			SQUARE STEEL (in)			TUBULAR ALUMINUM Ø (in)			TUBULAR STEEL Ø (in)				W-SHAPE STEEL					DETAIL ON SHEET NUMBER	STD. SHEET NUMBER					
		lb/ft	1.75	2.0								2.5	ANCHOR	SLEEVE	3.0	4.0	4.0 MOD	FOUND- ATION	3.0	3.5	4.0	5.0	FTG. SIZE		WEIGHT	POST SIZE										
			1.12	2.0								3.0			1.88	2.42	3.35		1.3	1.7	1.7	7.6	9.0	10.8			14.6	24"				30"				
OPTION ITEMS																																				
EXIT I9 RAMP A MM. 0.228 RT	19A 0.228 113.710	I	6	8	0.33						I				X			X															VD-700M	47		
EXIT I9 RAMP B MM. 0.000 RT	19B 0.000 113.513	I	6	8	0.33						I				X			X															VD-700M	47		
EXIT I9 RAMP B MM. 0.290 RT		I	24	30	5.00						I				X			X															WI-8L FLUORESCENT YELLOW SHEETING (TYPE IX)		SHS	
EXIT I9 RAMP B MM. 0.308 RT		I	24	30	5.00						I				X			X															WI-8L FLUORESCENT YELLOW SHEETING (TYPE IX)		SHS	
EXIT I9 RAMP B MM. 0.325 RT		I	24	30	5.00						I				X			X															WI-8L FLUORESCENT YELLOW SHEETING (TYPE IX)		SHS	
EXIT I9 RAMP B MM. 0.343 RT		I	24	30	5.00						I				X			X															WI-8L FLUORESCENT YELLOW SHEETING (TYPE IX)		SHS	
EXIT I9 RAMP B MM. 0.360 RT		I	24	30	5.00						I				X			X															WI-8L FLUORESCENT YELLOW SHEETING (TYPE IX)		SHS	
EXIT I9 RAMP B MM. 0.303 RT	19B 0.303	I	6	8	0.33						I				X			X															VD-700M	47		
EXIT I9 RAMP C MM. 0.025 CTR	89 NORTH Swanton Canada ↓	I	150	156		162.50																											MOUNTED ON NEW SIGN BRIDGE	44		
FINAL POST LENGTHS ARE TO BE DETERMINED IN THE FIELD. POST SIZES ARE COMPUTED BASED ON INFORMATION FURNISHED ON THE VTRANS STANDARD SHEETS AND "SIGN POST DESIGN GUIDELINE".												FT	FT	FT	FT 24	FT 75	FT		EA	LB	LB	LB		LB	LB	LB	LB									
												FT			FT 99				LB				EA	LB				EA	EA	INTERCHANGE 19 TRAFFIC SIGN SUMMARY SHEET 2			PROJECT NAME: COLCHESTER-HIGHGATE PROJECT NUMBER: IMG SIGN (17)			
																													FILE NAME: 09A016.DGN PROJECT LEADER: EPD DESIGNED BY: BMB PLOT FILE: 09A016TSSSI9-2.r				PLOT DATE: 8/21/2009 DRAWN BY: BMB CHECKED BY: EPD SHEET 155 OF 221			