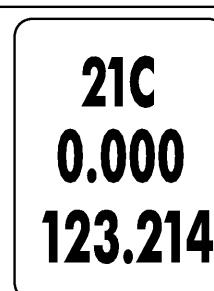
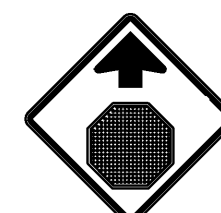


STATE OF VERMONT
AGENCY OF TRANSPORTATION

TRAFFIC SIGN SUMMARY SHEET

MILEMARKER, STATION, OR SIGN NUMBER	SIGN LEGEND	SIGN DIMENSIONS			NEW & SALVAGED SIGNS				EXIST POST RETAIN	SALVAGE	NO. OF POSTS	FLANGED CHANNEL			SQUARE STEEL			NEW SIGN POSTS			TUBULAR STEEL			W-SHAPE STEEL			REQUIRE SIGN	REMARKS	SIGN DETAIL								
					"A"	"B"	SALV SIGN	SALV TIS				1.12	2.0	3.0	1.75	2.0	2.5	ANCHOR	SUBSTITUTE	TUBULAR ALUMINUM Ø (in)			TUBULAR STEEL Ø (in)						FTG. SIZE		WEIGHT	POST SIZE	DETAIL ON SHEET NUMBER	STD. SHEET NUMBER			
		3.0	4.0	4.0 MOD																3.0	3.5	4.0	5.0	24"	30"												
																										lb/ft			lb/ft	lb/ft					7.6	9.0	10.8
OPTION ITEMS																																					
EXIT 21 RAMP B MM. 0.125 LT		I	36	24	6.00						2					X		X														R5-1A		SHS			
EXIT 21 RAMP B MM. 0.166 LT	 	I	30	30	6.25						2					X		X															RI-1		SHS		
	MOUNTED BACK TO BACK	I	30	30	6.25													X		X													R5-1		SHS		
	 	I	36	12	3.00																													R6-1L		SHS	
	MOUNTED BACK TO BACK	I	36	12	3.00																													R6-1R		SHS	
EXIT 21 RAMP B MM. 0.166 RT	 	I	30	30	6.25						2					X		X																RI-1		SHS	
	MOUNTED BACK TO BACK	I	30	30	6.25													X		X														R5-1		SHS	
	 	I	36	12	3.00																														R6-1L		SHS
	MOUNTED BACK TO BACK	I	36	12	3.00																														R6-1R		SHS
EXIT 21 RAMP C MM. 0.000 RT		I	6	8	0.33						1				X		X																	VD-700M	47		
EXIT 21 RAMP C MM. 0.058 RT		I	36	36	9.00						2					X	X																	W3-1		SHS	
FINAL POST LENGTHS ARE TO BE DETERMINED IN THE FIELD. POST SIZES ARE COMPUTED BASED ON INFORMATION FURNISHED ON THE VTRANS STANDARD SHEETS AND "SIGN POST DESIGN GUIDELINE".												FT	FT	FT	FT	FT	FT	EA	LB	LB	LB		LB	LB	LB	LB											
												FT	FT	FT	FT	FT	EA	LB	LB	LB		LB	LB	LB	LB												
												FT	FT	FT	FT	FT	EA	LB	LB	LB		LB	LB	LB	LB												
