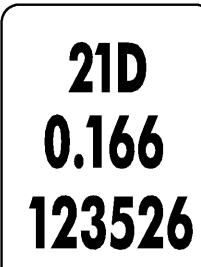
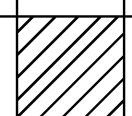


STATE OF VERMONT
AGENCY OF TRANSPORTATION

TRAFFIC SIGN SUMMARY SHEET

MILEMARKER, STATION, OR SIGN NUMBER	SIGN LEGEND	SIGN DIMENSIONS			NEW & SALVAGED SIGNS				EXIST POST RETAIN	SALVAGE	NO. OF POSTS	FLANGED CHANNEL			SQUARE STEEL (in)			NEW SIGN POSTS			TUBULAR STEEL Ø (in)				TUBULAR ALUMINUM Ø (in)				W-SHAPE STEEL				FRAME REQUIRED	REMARKS	SIGN DETAIL			
					"A"	"B"	SALV SIGN	SALV TIS				1.12	2.0	3.0	1.88	2.42	3.35	ANCHOR	SLEEVE	3.0	4.0	4.0 MOD	FOUND- ATION	3.0	3.5	4.0	5.0	FTG. SIZE		WEIGHT	POST SIZE	DETAIL ON SHEET NUMBER			STD. SHEET NUMBER			
		lb/ft		lb/ft																								lb/ft								24" 30"		
		1.12	2.0	3.0																								1.88	2.42							3.35	1.3	1.7
OPTION ITEMS																																						
EXIT 21 RAMP D MM. 0.056 RT		I	36	36	9.00						2					X	X														VR-002		E-142					
		I	36	36	9.00																										VR-046		E-142					
EXIT 21 RAMP D MM. 0.096 RT		I	36	36	9.00						2				X		X														R3-2		SHS					
EXIT 21 RAMP D MM. 0.166 RT		I	6	8	0.33						I				X		X														VD-700M	47						
EXIT 21 VT ROUTE 78 MM. 7.516 RT		I	21	15	2.19						I				X		X														M2-1 WHITE ON BLUE		SHS					
		I	24	24	4.00																										MI-1		SHS					
EXIT 21 VT 78 MM 7.520 RT		I	6	10	0.42						I				X		X														VD-700		E-138					
EXIT 21 VT ROUTE 78 MM. 7.549 RT		I	72	12	6.00						2					X	X														DI-1A		E-123					
		I	72	12	6.00																										DI-1A		E-123					
FINAL POST LENGTHS ARE TO BE DETERMINED IN THE FIELD. POST SIZES ARE COMPUTED BASED ON INFORMATION FURNISHED ON THE VTRANS STANDARD SHEETS AND "SIGN POST DESIGN GUIDELINE".												FT	FT	FT	FT 16	FT 45	FT 60		EA	LB	LB	LB		LB	LB	LB	LB					INTERCHANGE 21 TRAFFIC SIGN SUMMARY SHEET 6		PROJECT NAME: COLCHESTER-HIGHGATE PROJECT NUMBER: IMG SIGN (17)				
												FT	FT 121				LB				EA.	LB				EA.	EA.	FILE NAME: 09A016.DGN PROJECT LEADER: EPD DESIGNED BY: BMB PLOT FILE: 09A016TSSS21-6.1		PLOT DATE: 8/21/2009 DRAWN BY: BMB CHECKED BY: EPD SHEET 178 OF 221								