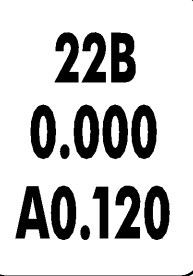
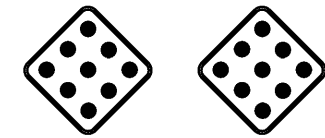
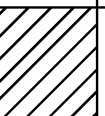
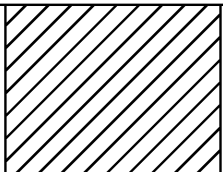


STATE OF VERMONT
AGENCY OF TRANSPORTATION

TRAFFIC SIGN SUMMARY SHEET

MILEMARKER, STATION, OR SIGN NUMBER	SIGN LEGEND	SIGN DIMENSIONS			NEW & SALVAGED SIGNS				EXIST POST		NEW SIGN POSTS																				REMARKS	SIGN DETAIL						
					“A”	“B”	SALV SIGN	SALV TIS	RE TAIN	S ALV AGE	NO. OF POSTS	FLANGED CHANNEL			SQUARE STEEL (in)			TUBULAR ALUMINUM Ø (in)			TUBULAR STEEL Ø (in)				W-SHAPE STEEL				DETAIL ON SHEET NUMBER	STD. SHEET NUMBER								
		lb/ft	1.75	2.0								2.5	ANCHOR	SLEEVE	3.0	4.0	4.0 MOD	FOUND- ATION	3.0	3.5	4.0	5.0	FTG. SIZE		WEIGHT	POST SIZE												
			1.12	2.0								3.0			1.88	2.42	3.35		1.3	1.7	1.7	7.6	9.0	10.8			14.6	24"				30"						
OPTION ITEMS																																						
EXIT 22 RAMP A MM. 0.134 LT		I	24	12	2.00						2					X			X														M3-1	WHITE ON BLUE		SHS		
		I	24	24	4.00																												MI-1		SHS			
		I	21	15	2.19																												M6-2	WHITE ON BLUE		SHS		
EXIT 22 RAMP A MM. 0.162 LT		I	30	30	6.25						I					X			X															RI-1		SHS		
EXIT 22 RAMP A MM. 0.162 RT		I	30	30	6.25						I					X			X															RI-1		SHS		
EXIT 22 RAMP B MM. 0.000 RT		I	6	8	0.33						I				X				X															VD-700M	47			
EXIT 22 RAMP B MM. 0.000 RT		I	36	36	9.00						2							X		X														VR-002		E-142		
		I	36	36	9.00																													VR-046		E-142		
EXIT 22 RAMP B MM. 0.025 LT		I	24	30	5.00						I					X			X															R4-7		SHS		
		I	18	18	2.25																													OMI-1		SHS		
	MOUNTED BACK TO BACK	I	18	18	2.25																													OMI-1		SHS		
FINAL POST LENGTHS ARE TO BE DETERMINED IN THE FIELD. POST SIZES ARE COMPUTED BASED ON INFORMATION FURNISHED ON THE VTRANS STANDARD SHEETS AND "SIGN POST DESIGN GUIDELINE".												FT	FT	FT	FT 8	FT 75	FT 30		EA	LB	LB	LB		LB	LB	LB	LB								INTERCHANGE 22 TRAFFIC SIGN SUMMARY SHEET 2		PROJECT NAME: COLCHESTER-HIGHGATE PROJECT NUMBER: IMG SIGN (17)	
					SF 48.52	SF	EA	SF				FT				FT	113			LB					EA	EA									FILE NAME: 09A016.DGN PROJECT LEADER: EPD DESIGNED BY: BMB PLOT FILE: 09A016TSSS22-2.1		PLOT DATE: 8/21/2009 DRAWN BY: BMB CHECKED BY: EPD SHEET 187 OF 221	