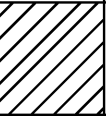
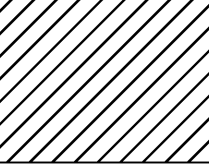


STATE OF VERMONT AGENCY OF TRANSPORTATION				TRAFFIC SIGN SUMMARY SHEET																																
MILEMARKER, STATION, OR SIGN NUMBER	SIGN LEGEND	SIGN DIMENSIONS			NEW & SALVAGED SIGNS				EXIST POST		NEW SIGN POSTS																		REMARKS				SIGN DETAIL			
					“A”	“B”	SALV SIGN	SALV TIS	RETAIN	SALVAGE	NO. OF POSTS	FLANGED CHANNEL			SQUARE STEEL (in)			TUBULAR ALUMINUM Ø (in)			TUBULAR STEEL Ø (in)				W-SHAPE STEEL								DETAIL ON SHEET NUMBER	STD. SHEET NUMBER		
		lb/ft	1.75	2.0								2.5	ANCHOR	SLEEVE	3.0	4.0	4.0 MOD	FOUND- ATION	3.0	3.5	4.0	5.0	FTG. SIZE		WEIGHT	POST SIZE										
			1.12	2.0								3.0											1.88	2.42			3.35	1.3	1.7	1.7	7.6	9.0			10.8	14.6
OPTION ITEMS																																				
EXIT 22 US ROUTE 7 MM. 6.175 RT		I	24	12	2.00						I					X			X														M3-3	WHITE ON BLUE		SHS
		I	24	24	4.00																												MI-1		SHS	
		I	21	15	2.19																												M6-1L	WHITE ON BLUE		SHS
EXIT 22 US ROUTE 7 MM. 6.180 LT		I	24	12	2.00						I					X			X														M3-3	BLACK ON WHITE		SHS
		I	24	24	4.00																													MI-4		SHS
																																				
FINAL POST LENGTHS ARE TO BE DETERMINED IN THE FIELD. POST SIZES ARE COMPUTED BASED ON INFORMATION FURNISHED ON THE VTRANS STANDARD SHEETS AND "SIGN POST DESIGN GUIDELINE".												FT	FT	FT	FT	FT	30	FT		EA	LB	LB	LB		LB	LB	LB	LB		EA	EA	INTERCHANGE 22 TRAFFIC SIGN SUMMARY SHEET 11		PROJECT NAME: COLCHESTER-HIGHGATE PROJECT NUMBER: IMG SIGN (17)		
						SF	SF	EA	SF			FT		FT				LB			EA	LB				EA	EA			FILE NAME: 09A016.DGN PROJECT LEADER: EPD DESIGNED BY: BMB PLOT FILE: 09A016TSSS22-11.1		PLOT DATE: 8/21/2009 DRAWN BY: BMB CHECKED BY: EPD SHEET 196 OF 221				