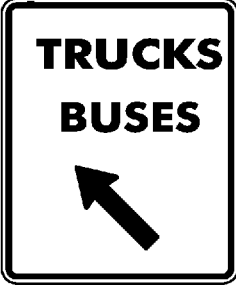
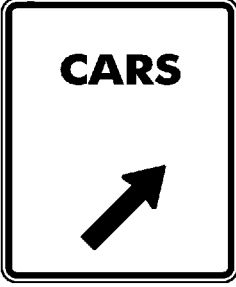
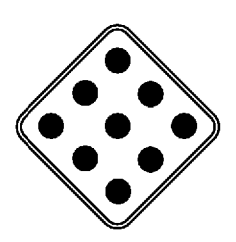


STATE OF VERMONT AGENCY OF TRANSPORTATION				TRAFFIC SIGN SUMMARY SHEET																																			
MILEMARKER, STATION, OR SIGN NUMBER	SIGN LEGEND	SIGN DIMENSIONS			NEW & SALVAGED SIGNS				EXIST POST RETAIN	S SALVAGED	NO. OF POSTS	NEW SIGN POSTS																				REMARKS	SIGN DETAIL						
												FLANGED CHANNEL			SQUARE STEEL			TUBULAR ALUMINUM			TUBULAR STEEL				W-SHAPE STEEL				SIGN NEW SALVAGED	DETAIL ON SHEET NUMBER	STD. SHEET NUMBER								
		E A	WIDTH (in)	HEIGHT (in)	"A"	"B"	SALV SIGN	SALV TIS				lb/ft	1.75	2.0	2.5	ANCHOR	SLEEVE	3.0	4.0	4.0 MOD	FOUND- ATION	3.0	3.5	4.0	5.0	FTG. SIZE		WEIGHT					POST SIZE						
																										1.2	2.0							3.0	1.88	2.42	3.35	1.3	1.7
												OPTION ITEMS																											
NORTHBOUND REST AREA CAR/ TRUCK LOOP		I	24	30	5.00						I					X		X																	VD-239	46			
		I	24	30	5.00																														VD-235	46			
																						STANDARD SHOWS 24 x 24																	
NORTHBOUND REST AREA HANDICAP RAMP		I	30	30	6.25						I					X		X																	R5-I		SHS		
NORTHBOUND REST AREA HANDICAP RAMP		I	24	30	5.00						I					X		X																	R4-7A		SHS		
		I	18	18	2.25																														OMI-I		SHS		
NORTHBOUND REST AREA HANDICAP RAMP		I	36	24	6.00						2					X		X																	R5-1A		SHS		
NORTHBOUND REST AREA HANDICAP RAMP		I	30	30	6.25						I					X		X																	RI-I		SHS		
NORTHBOUND REST AREA CAR/ TRUCK LOOP		I	36	12	3.00						2					X		X																	R6-1R		SHS		
NORTHBOUND REST AREA HANDICAP RAMP		I	12	18	1.50						I					X		X																	R7-8M	46			
FINAL POST LENGTHS ARE TO BE DETERMINED IN THE FIELD. POST SIZES ARE COMPUTED BASED ON INFORMATION FURNISHED ON THE VTRANS STANDARD SHEETS AND "SIGN POST DESIGN GUIDELINE".												FT	FT	FT	FT	FT	135	FT		EA	LB	LB	LB		LB	LB	LB	LB											
												FT			FT			LB			EA	LB			EA	EA	NORTHBOUND REST AREA TRAFFIC SIGN SUMMARY SHEET 2				PROJECT NAME: COLCHESTER-HIGHGATE PROJECT NUMBER: IMG SIGN (17)								
						SF 40.25	SF	EA	SF		FT			135			LB			EA	LB			EA	EA	FILE NAME: 09A016.DGN PROJECT LEADER: EPD DESIGNED BY: BMB PLOT FILE: 09A016TSS\$NBRA-2.1					PLOT DATE: 8/21/2009 DRAWN BY: BMB CHECKED BY: EPD SHEET 202 OF 221								