
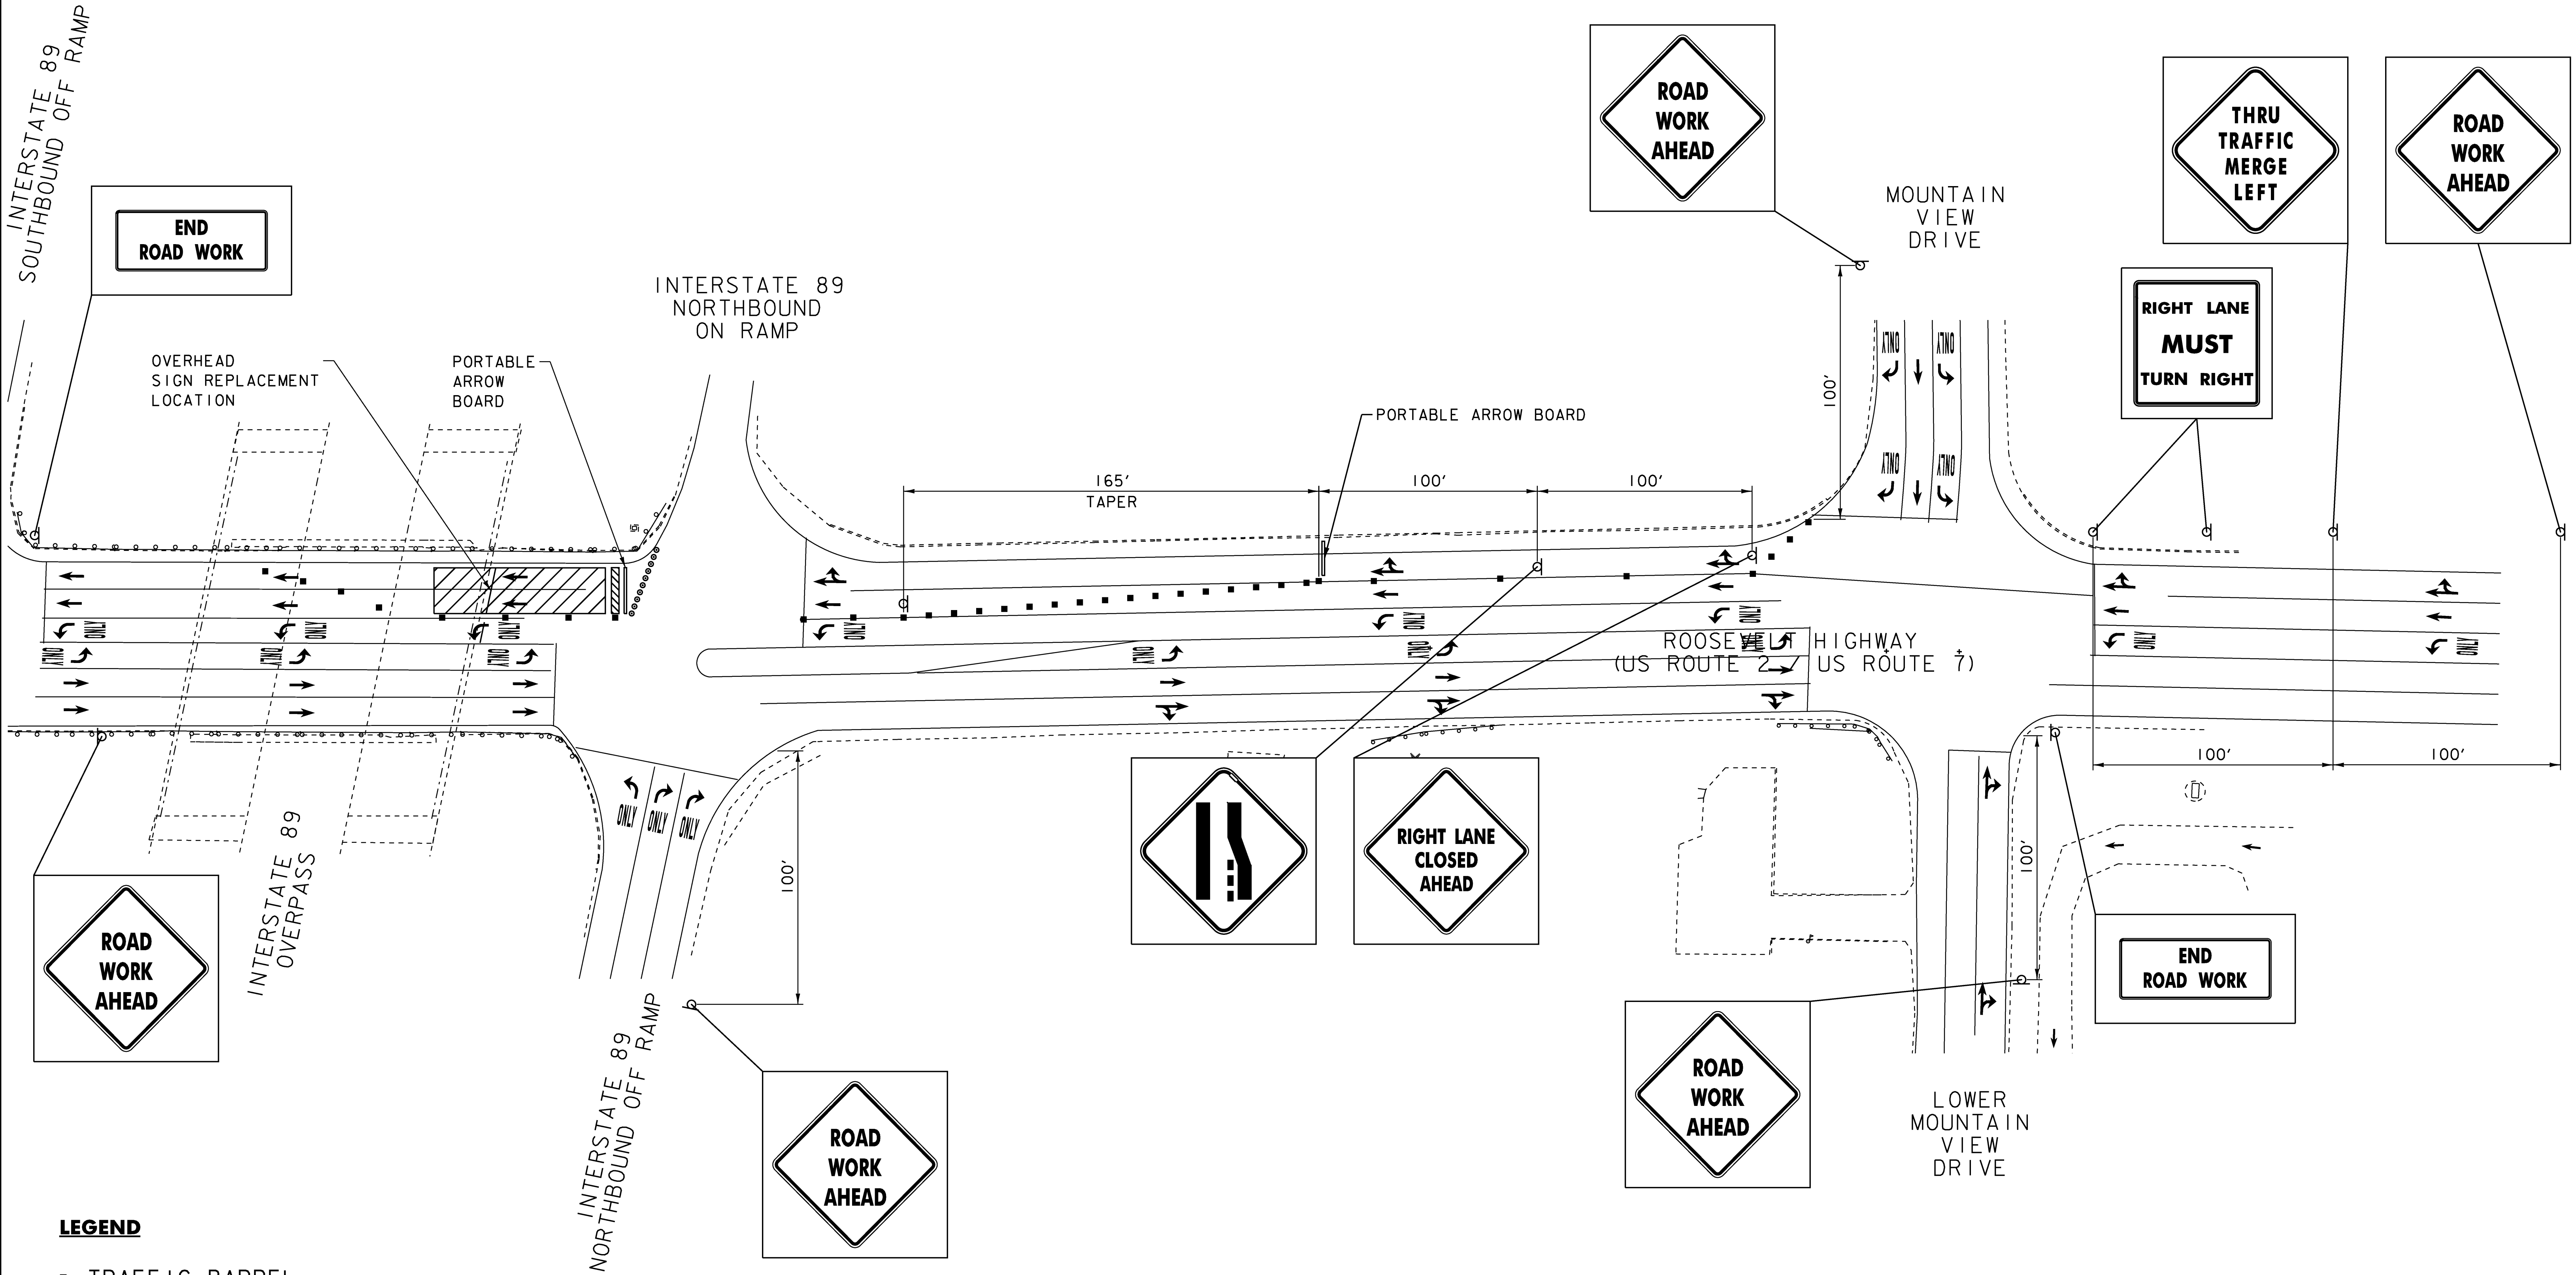


NOTES:
1. REFER TO SHEET 216 FOR NOTES.

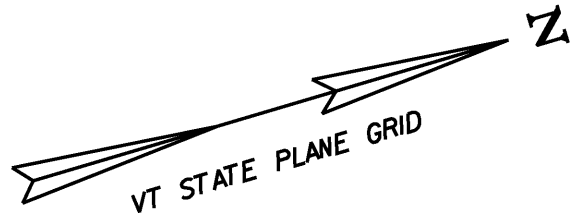

- LEGEND**
- TRAFFIC BARREL
 - TRAFFIC CONE
 - ▨ WORK AREA
 - ▨ TYPE III BARRICADE
 - ⏏ FLASHING ARROW

TRAFFIC CONTROL FOR REPLACEMENT OF US 2 EAST /US 7 SOUTH SIGN

INTERCHANGE 16 SIGN REPLACEMENT TRAFFIC CONTROL SHEET 4	PROJECT NAME: COLCHESTER-HIGHGATE	
	PROJECT NUMBER: IMG SIGN (17)	
	FILE NAME: 09A016.DGN	PLOT DATE: 8/21/2009
	PROJECT LEADER: EPD	DRAWN BY: BMB
	DESIGNED BY: BMB	CHECKED BY: EPD
	PLOT FILE: 09A016SRTC-4.1	SHEET 219 OF 221