
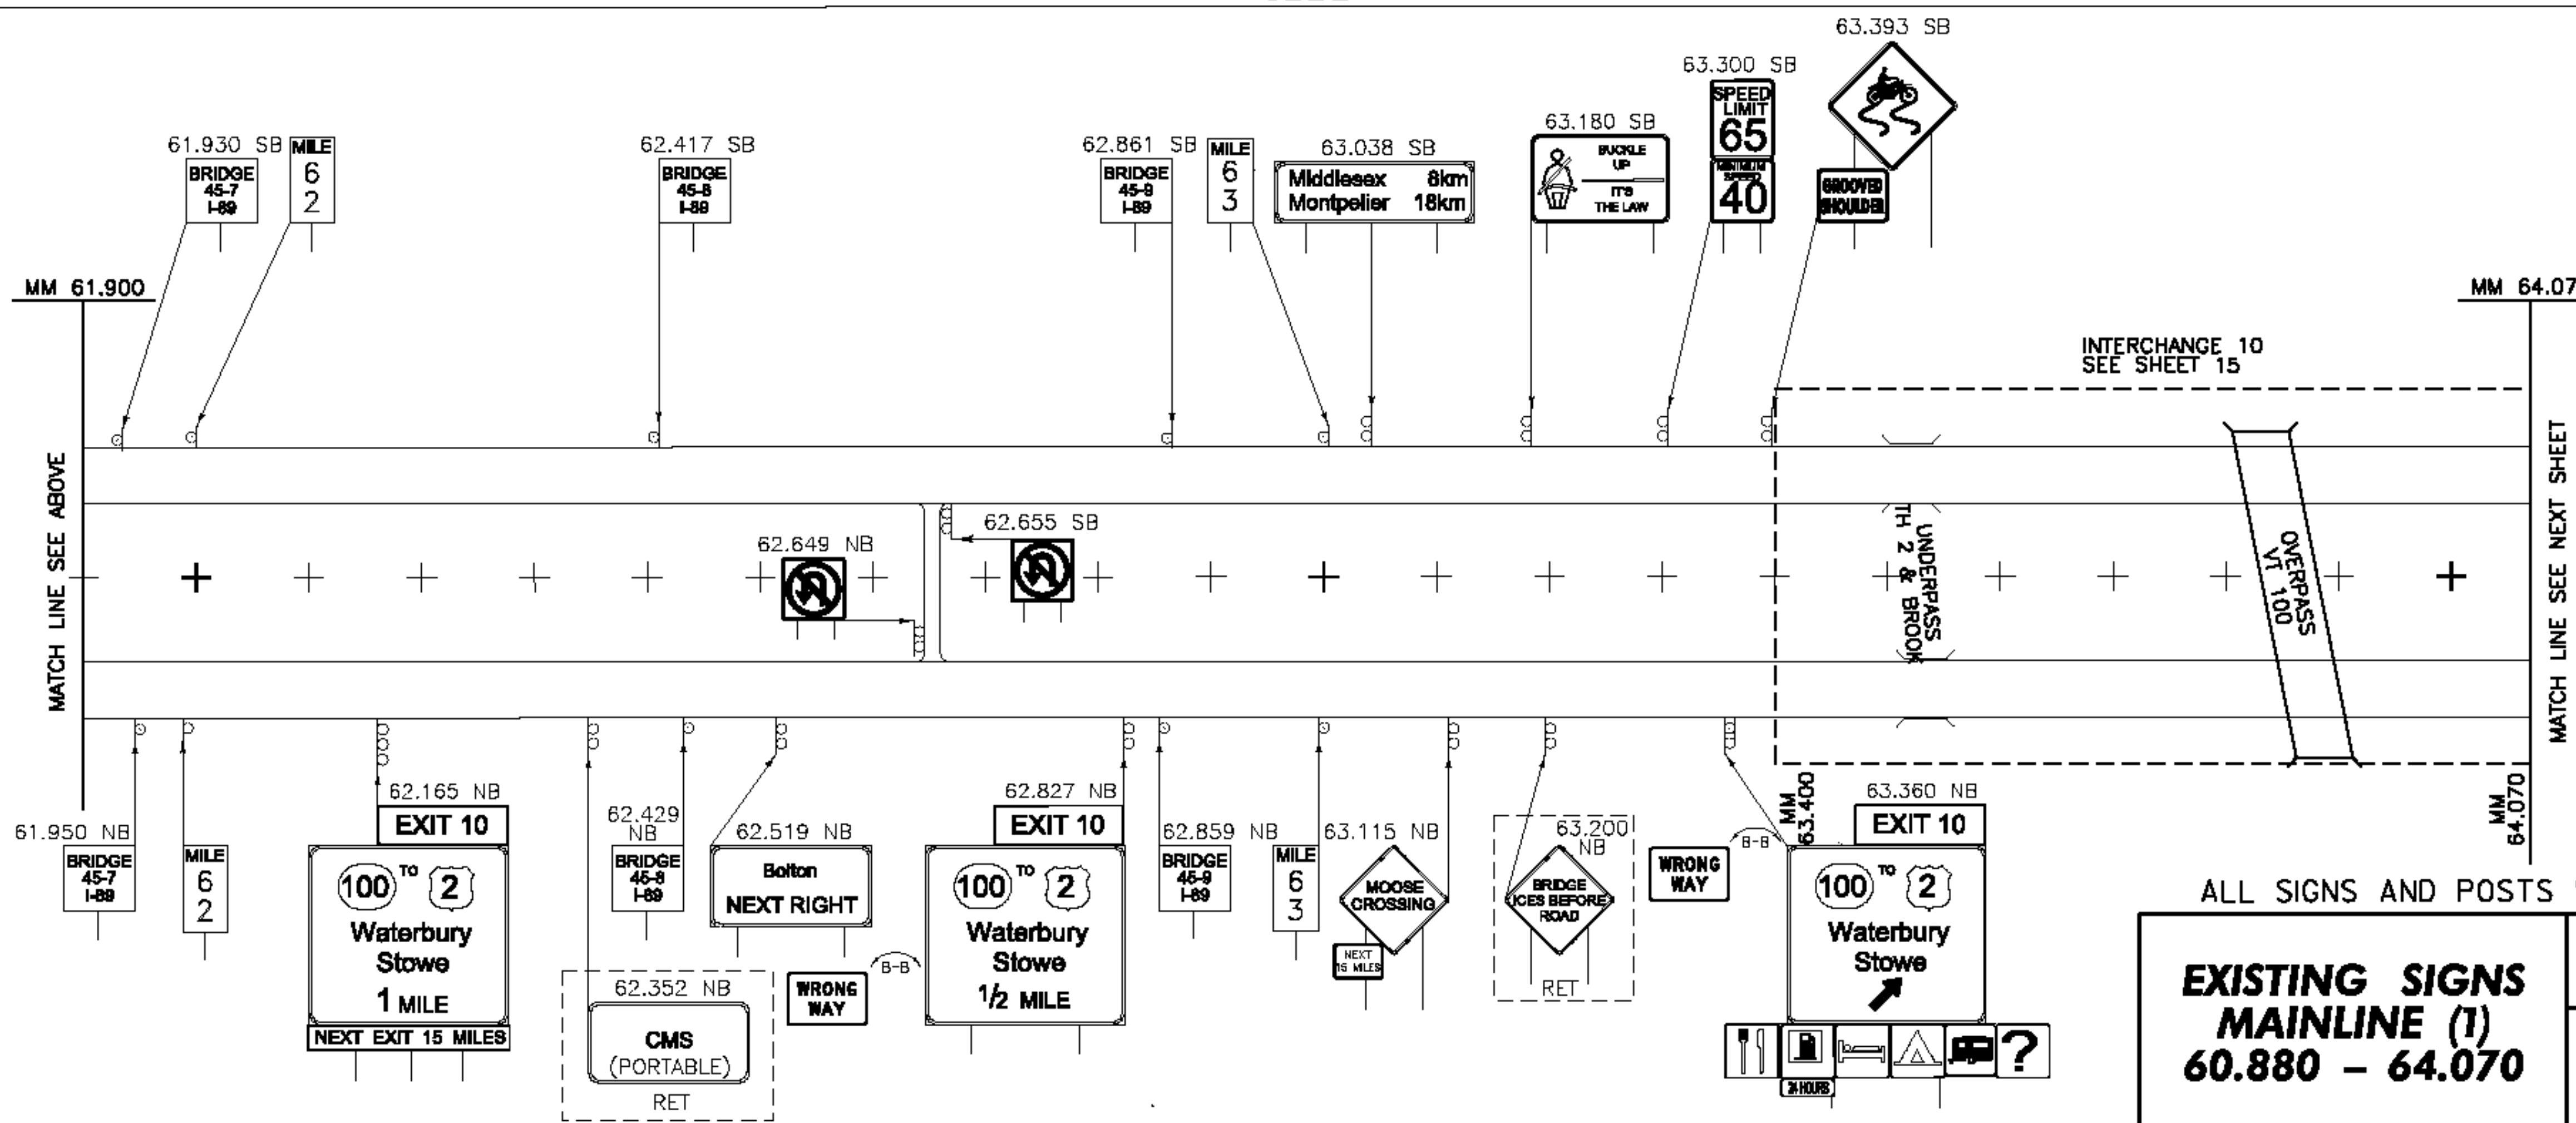


MODEL: 01-Exist

**BEGIN PROJECT
IMG SIGN (18)
(MM 60.880)**

REMOVING SIGNS

NB- TYPE A: 17
TYPE B: 5
BRIDGE PLAQUE: 4
SB- TYPE A: 9
TYPE B: 2
BRIDGE PLAQUE: 4

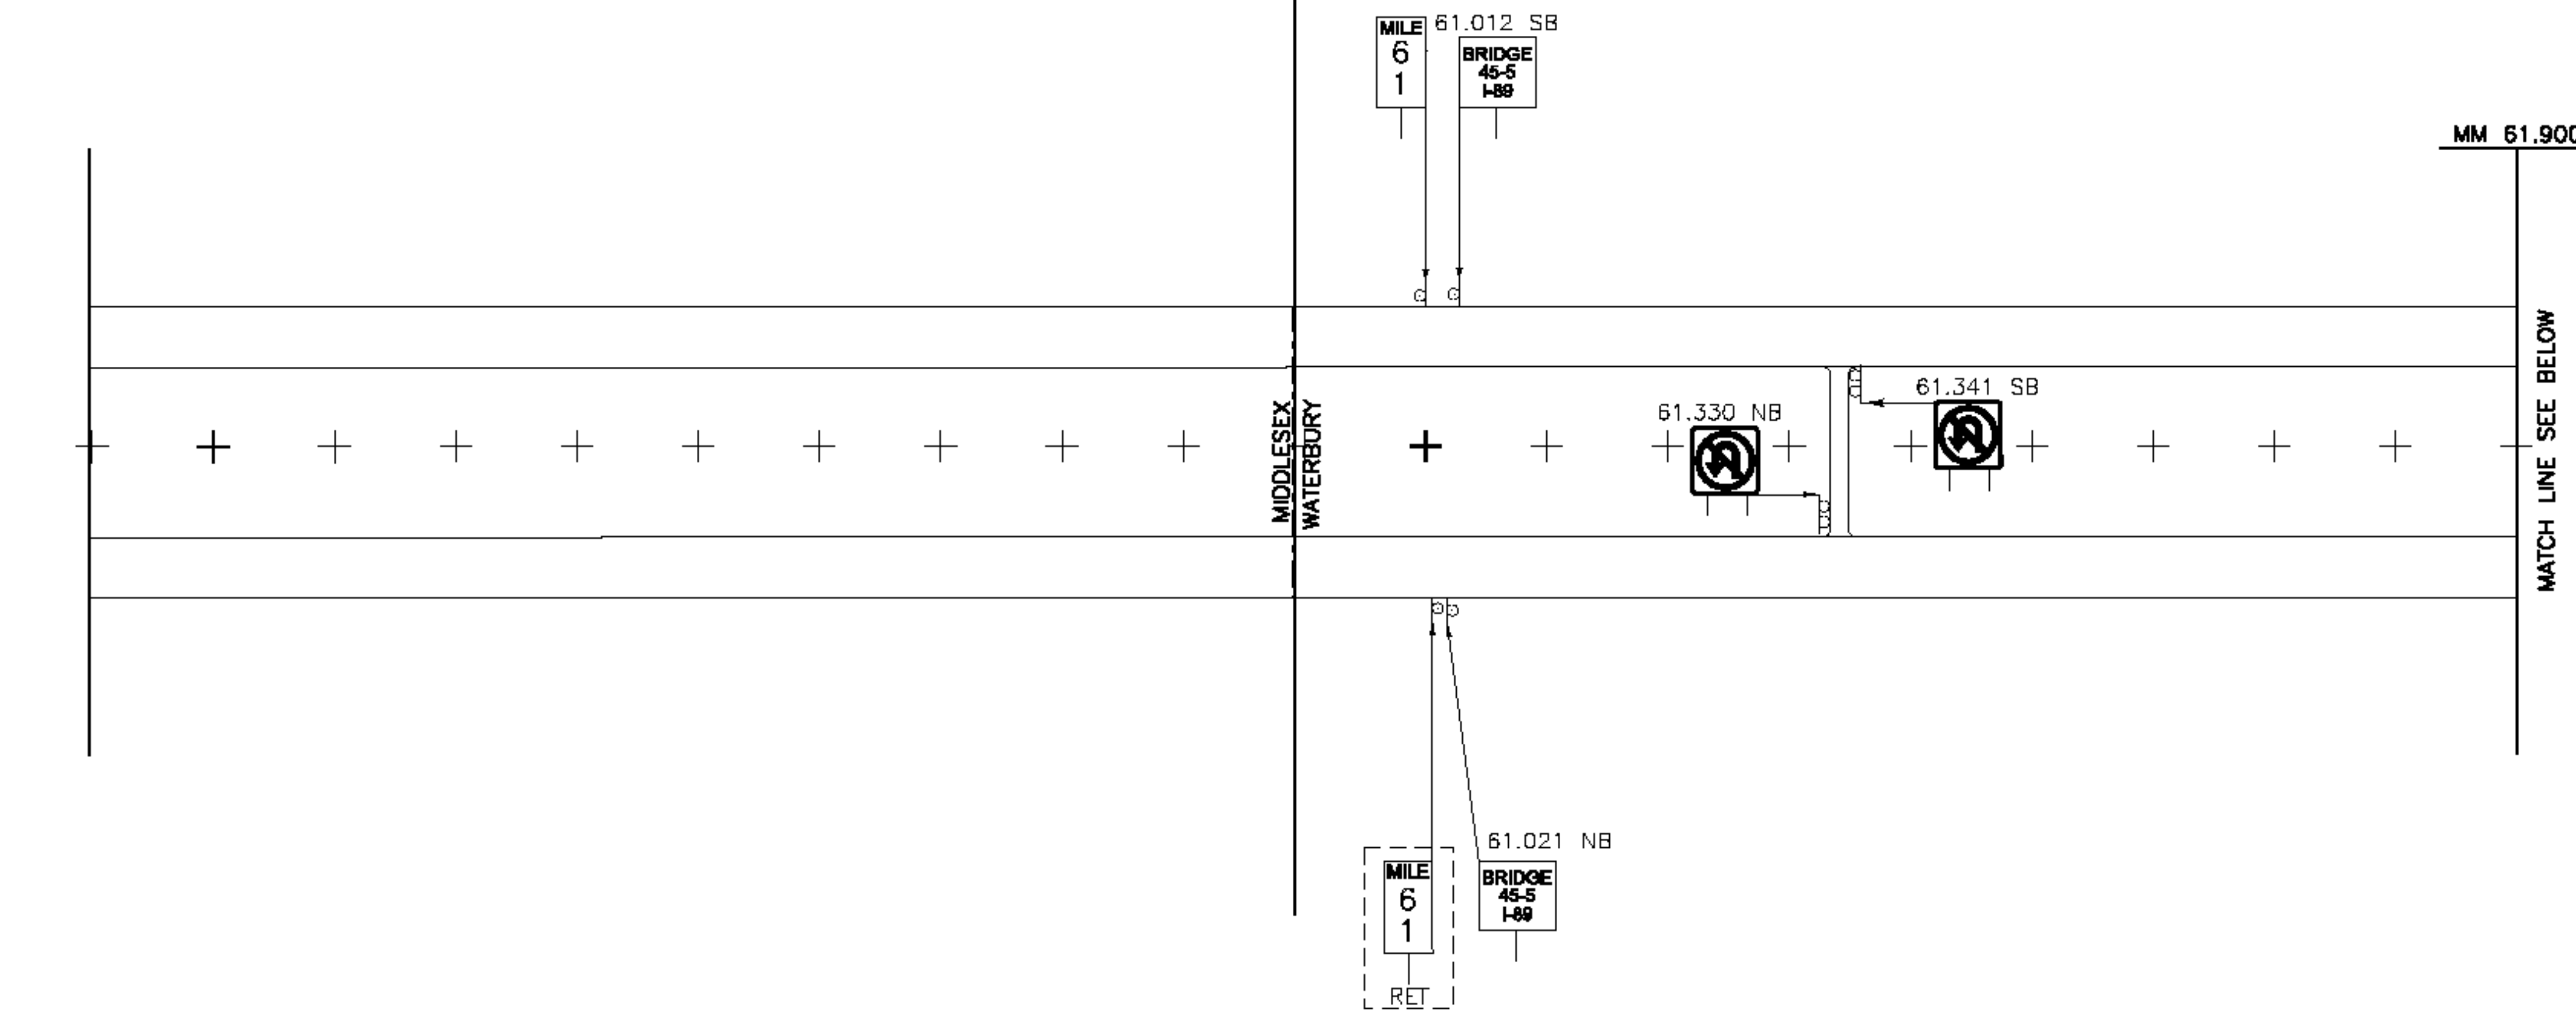

LEGEND

[RET] - RETAIN
[R&S] - REMOVE AND SALVAGE

ALL SIGNS AND POSTS WILL BE REMOVED UNLESS OTHERWISE NOTED

**EXISTING SIGNS
MAINLINE (1)
60.880 - 64.070**

PROJECT NAME: WATERBURY - WINOOSKI

PROJECT NUMBER: IMG SIGN(18)

FILE NAME: z09a018mainline.dgn

PROJECT LEADER: CRB

DESIGNED BY: BDB

CLD REF. NO.: 09-0124

PLOT DATE: 10/27/2009

DRAWN BY: JBZ

CHECKED BY: DAM

SHEET 7 OF 174