


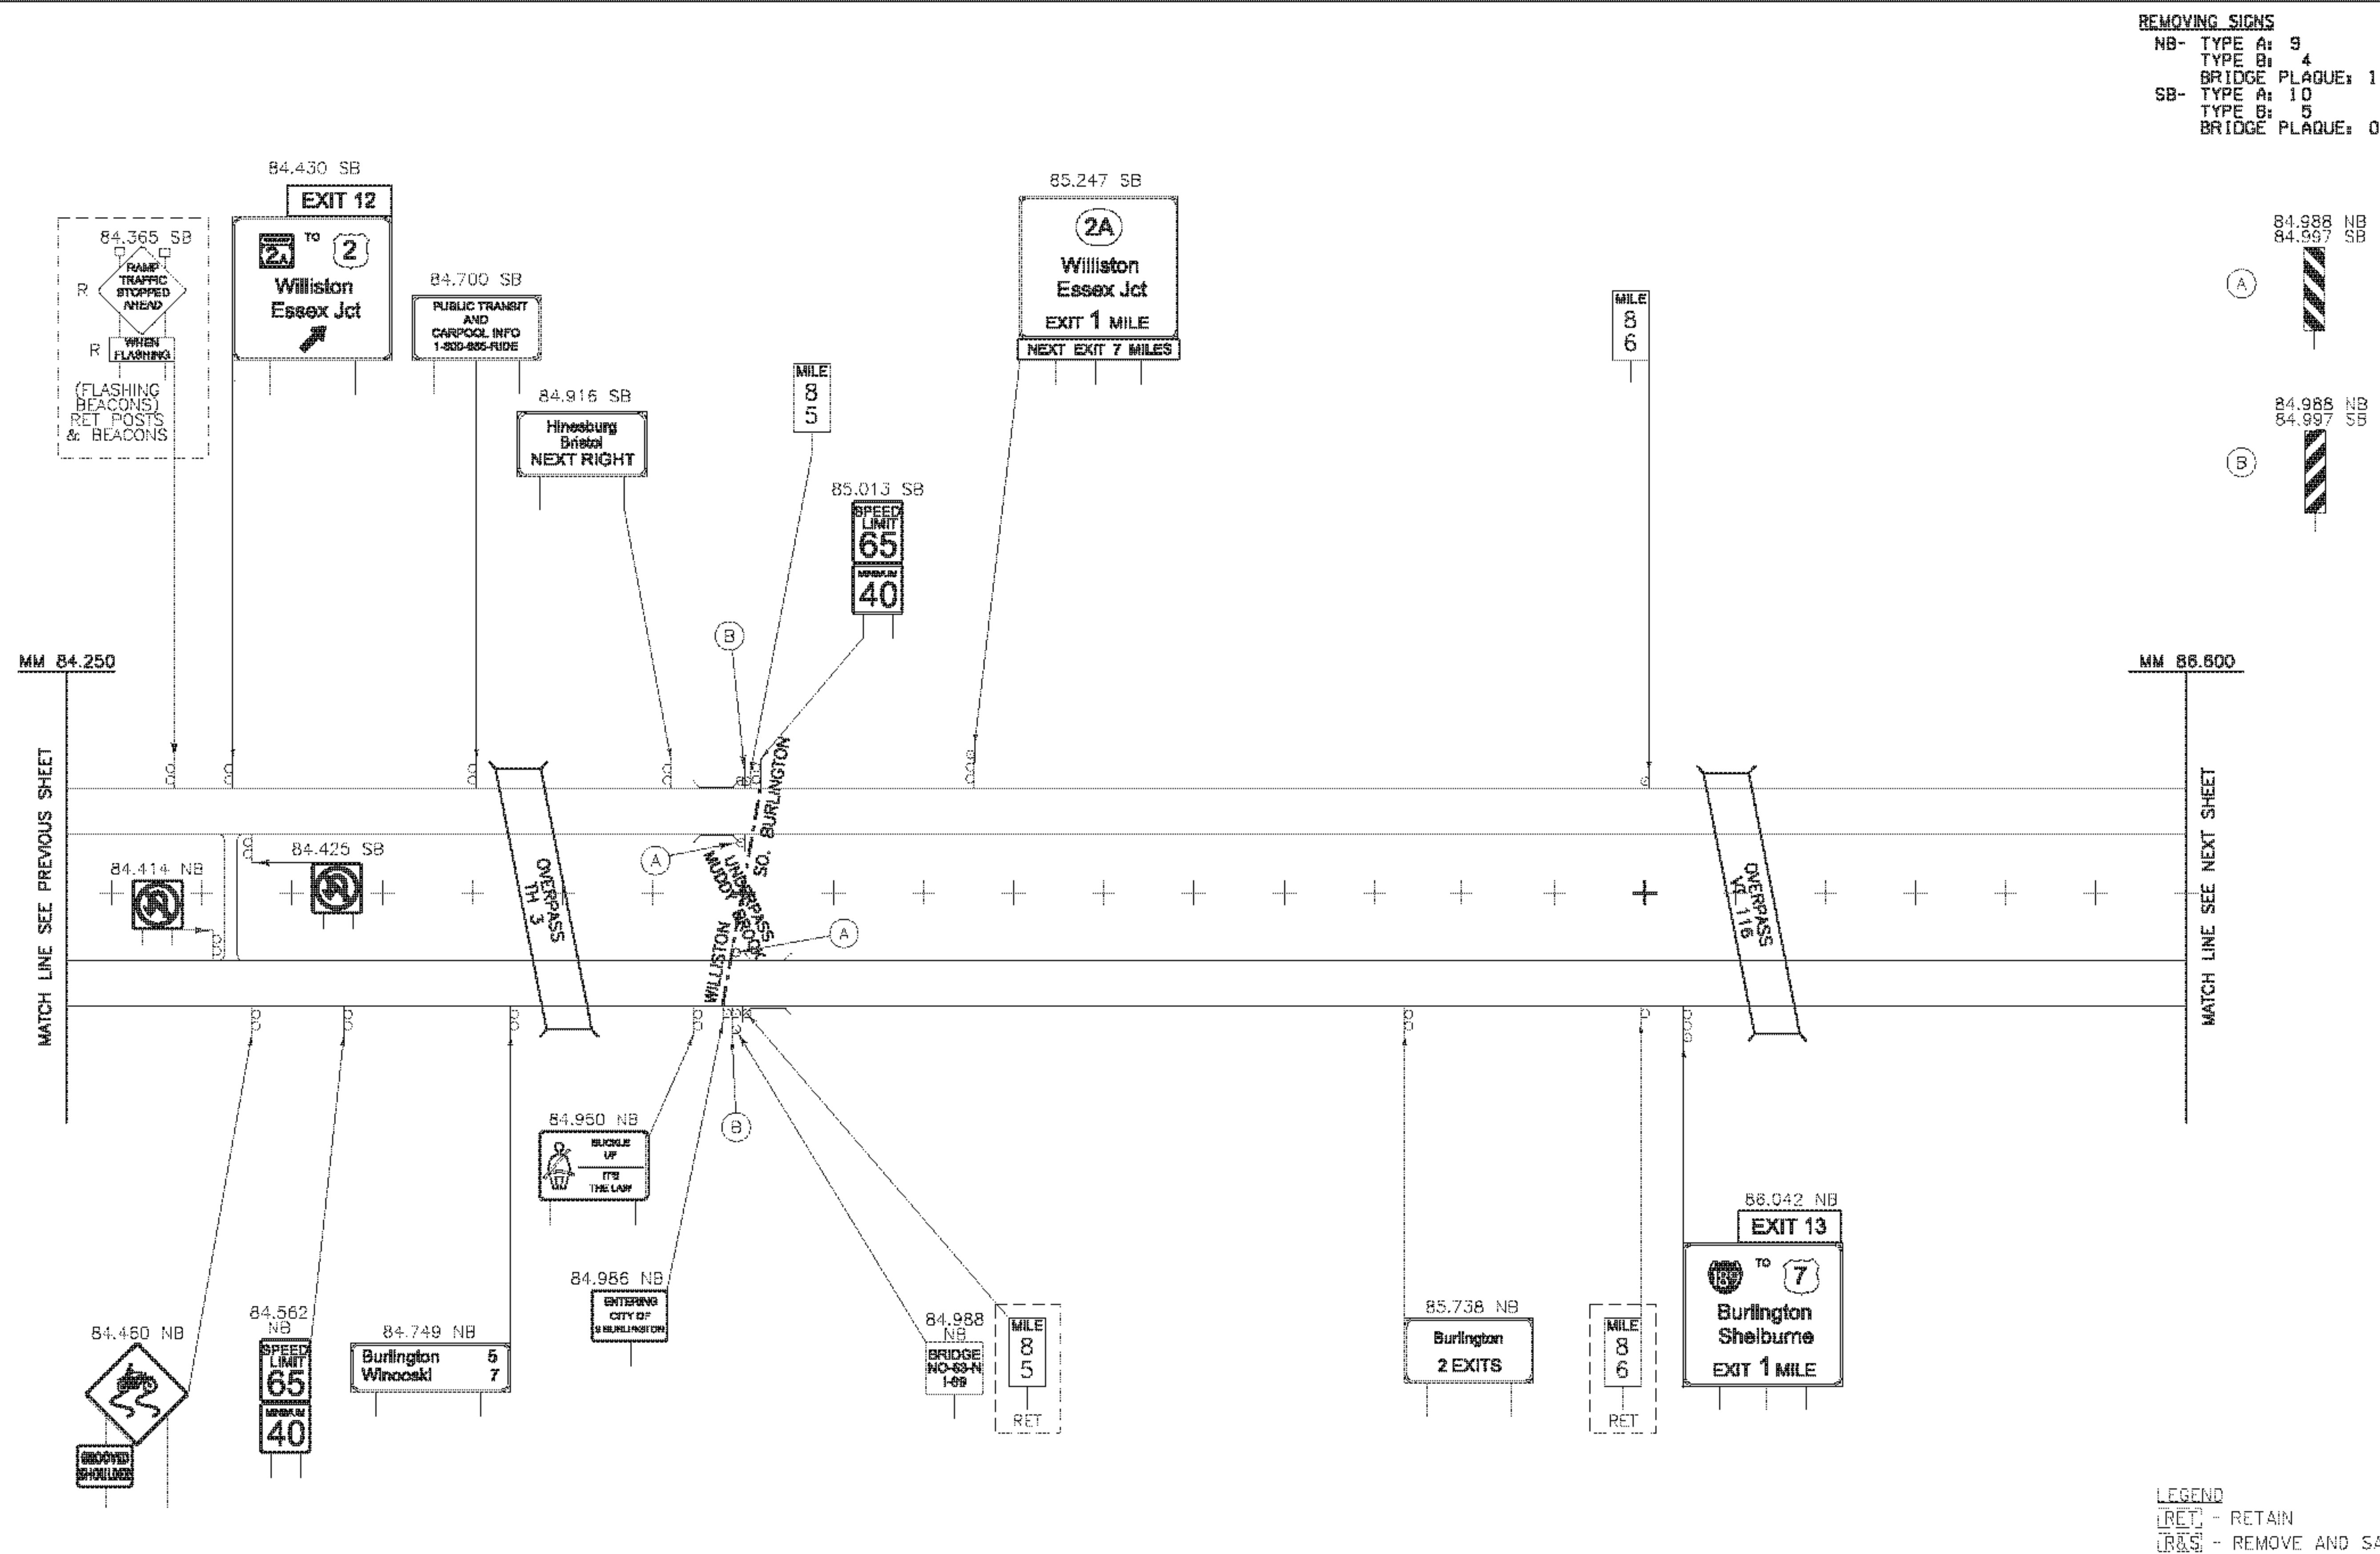

EXISTING SIGNS MAINLINE (6) 84.250 - 86.600	PROJECT NAME:	WATERBURY - WINOOSKI
	PROJECT NUMBER:	IMG SIGN(18)
	FILE NAME:	z09a018mainline.dgn
	PLOT DATE:	10/27/2009
	PROJECT LEADER:	CRB
	DRAWN BY:	JBZ
	DESIGNED BY:	BDB
	CHECKED BY:	DAM
	CLD REF. NO.:	09-0124
	SHEET	12 OF 174