


REMOVING SIGNS
TYPE A: 18
TYPE B: 1
BRIDGE PLAQUE: 0

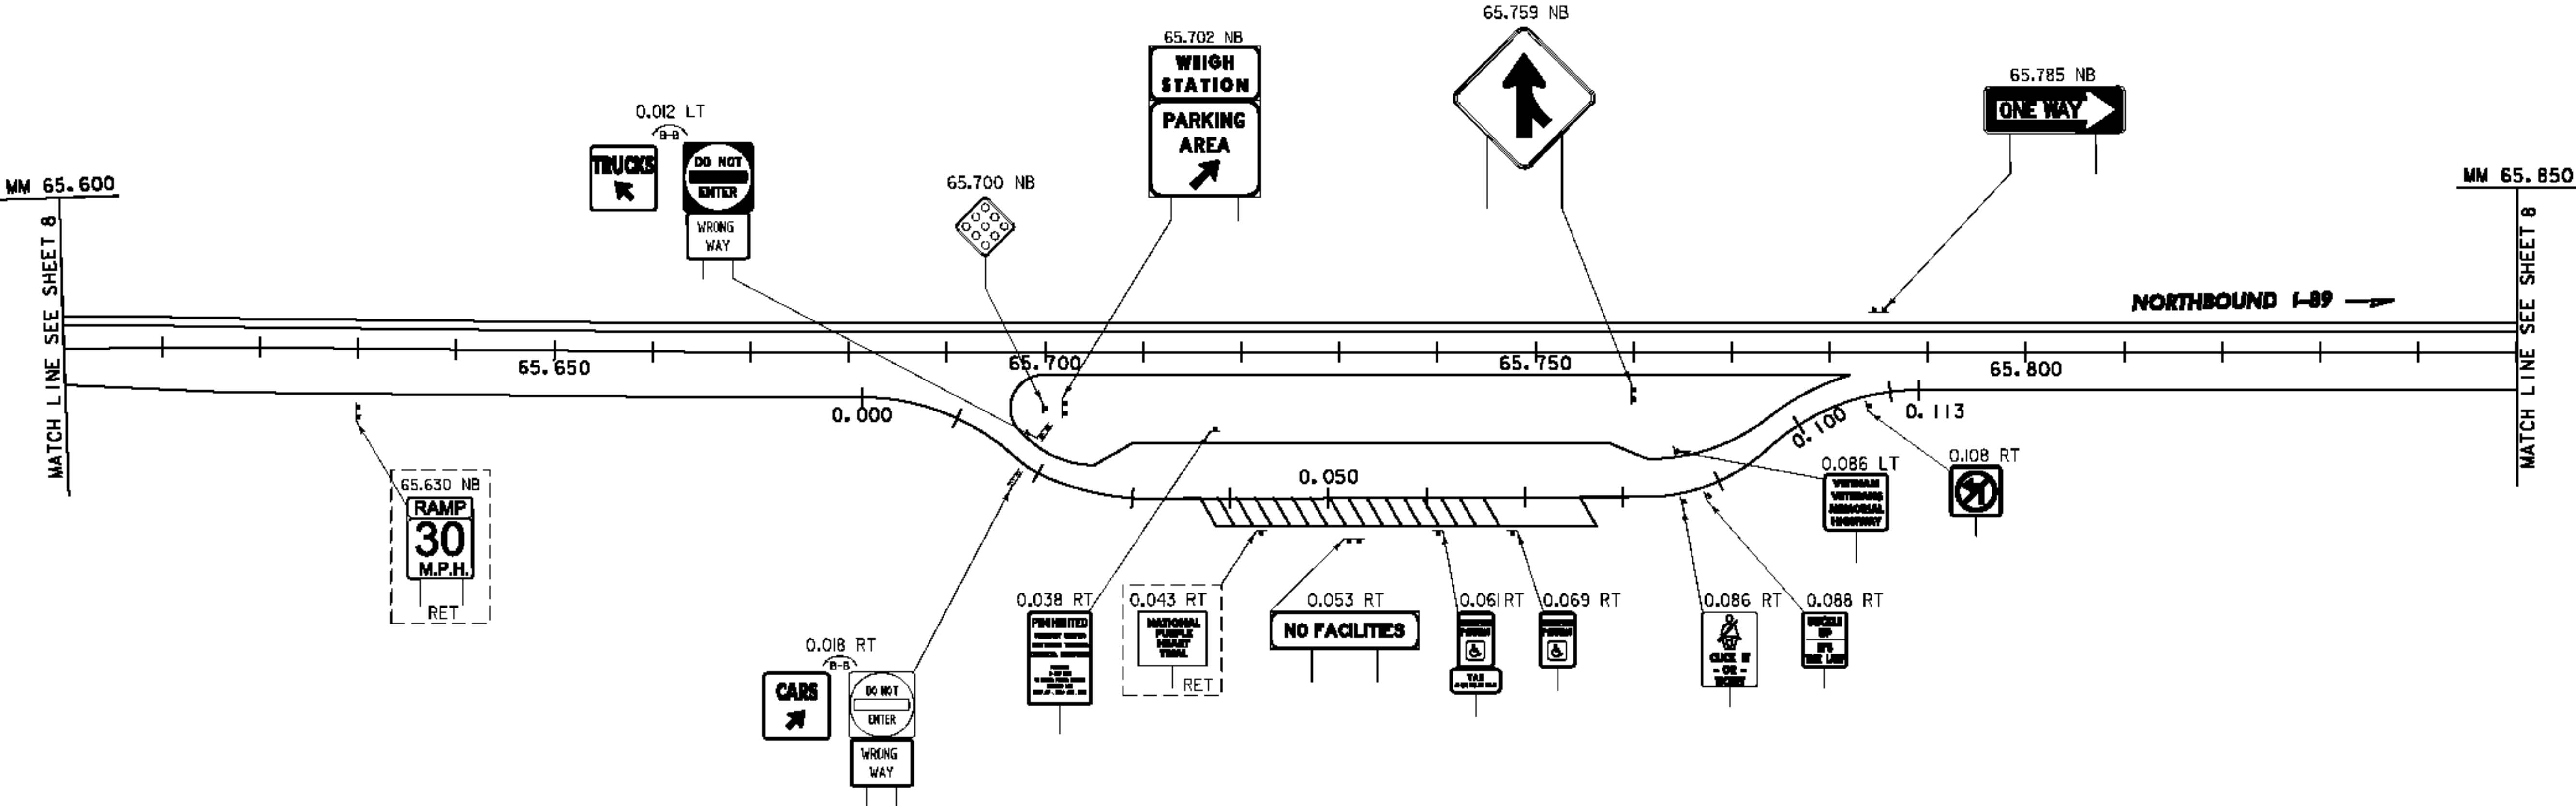

LEGEND
[RET] - RETAIN
[R&S] - REMOVE AND SALVAGE

ALL SIGNS AND POSTS WILL BE REMOVED UNLESS OTHERWISE NOTED

**PARKING AREA
WATERBURY NB
EXISTING SIGNS
MM 65.735**

PROJECT NAME: WATERBURY - WINOOSKI	
PROJECT NUMBER: IMG SIGN(18)	
FILE NAME: z09a018rest-NB(65).dgn	PLOT DATE: 10/27/2009
PROJECT LEADER: CRB	DRAWN BY: JBZ
DESIGNED BY: BDB	CHECKED BY: DAM
CLD REF. NO.: 09-0124	SHEET 16 OF 174