


NOTE
FOR TYPICAL PLACEMENT OF DELINEATORS
SEE STANDARDS E-197 AND SHEET 4.

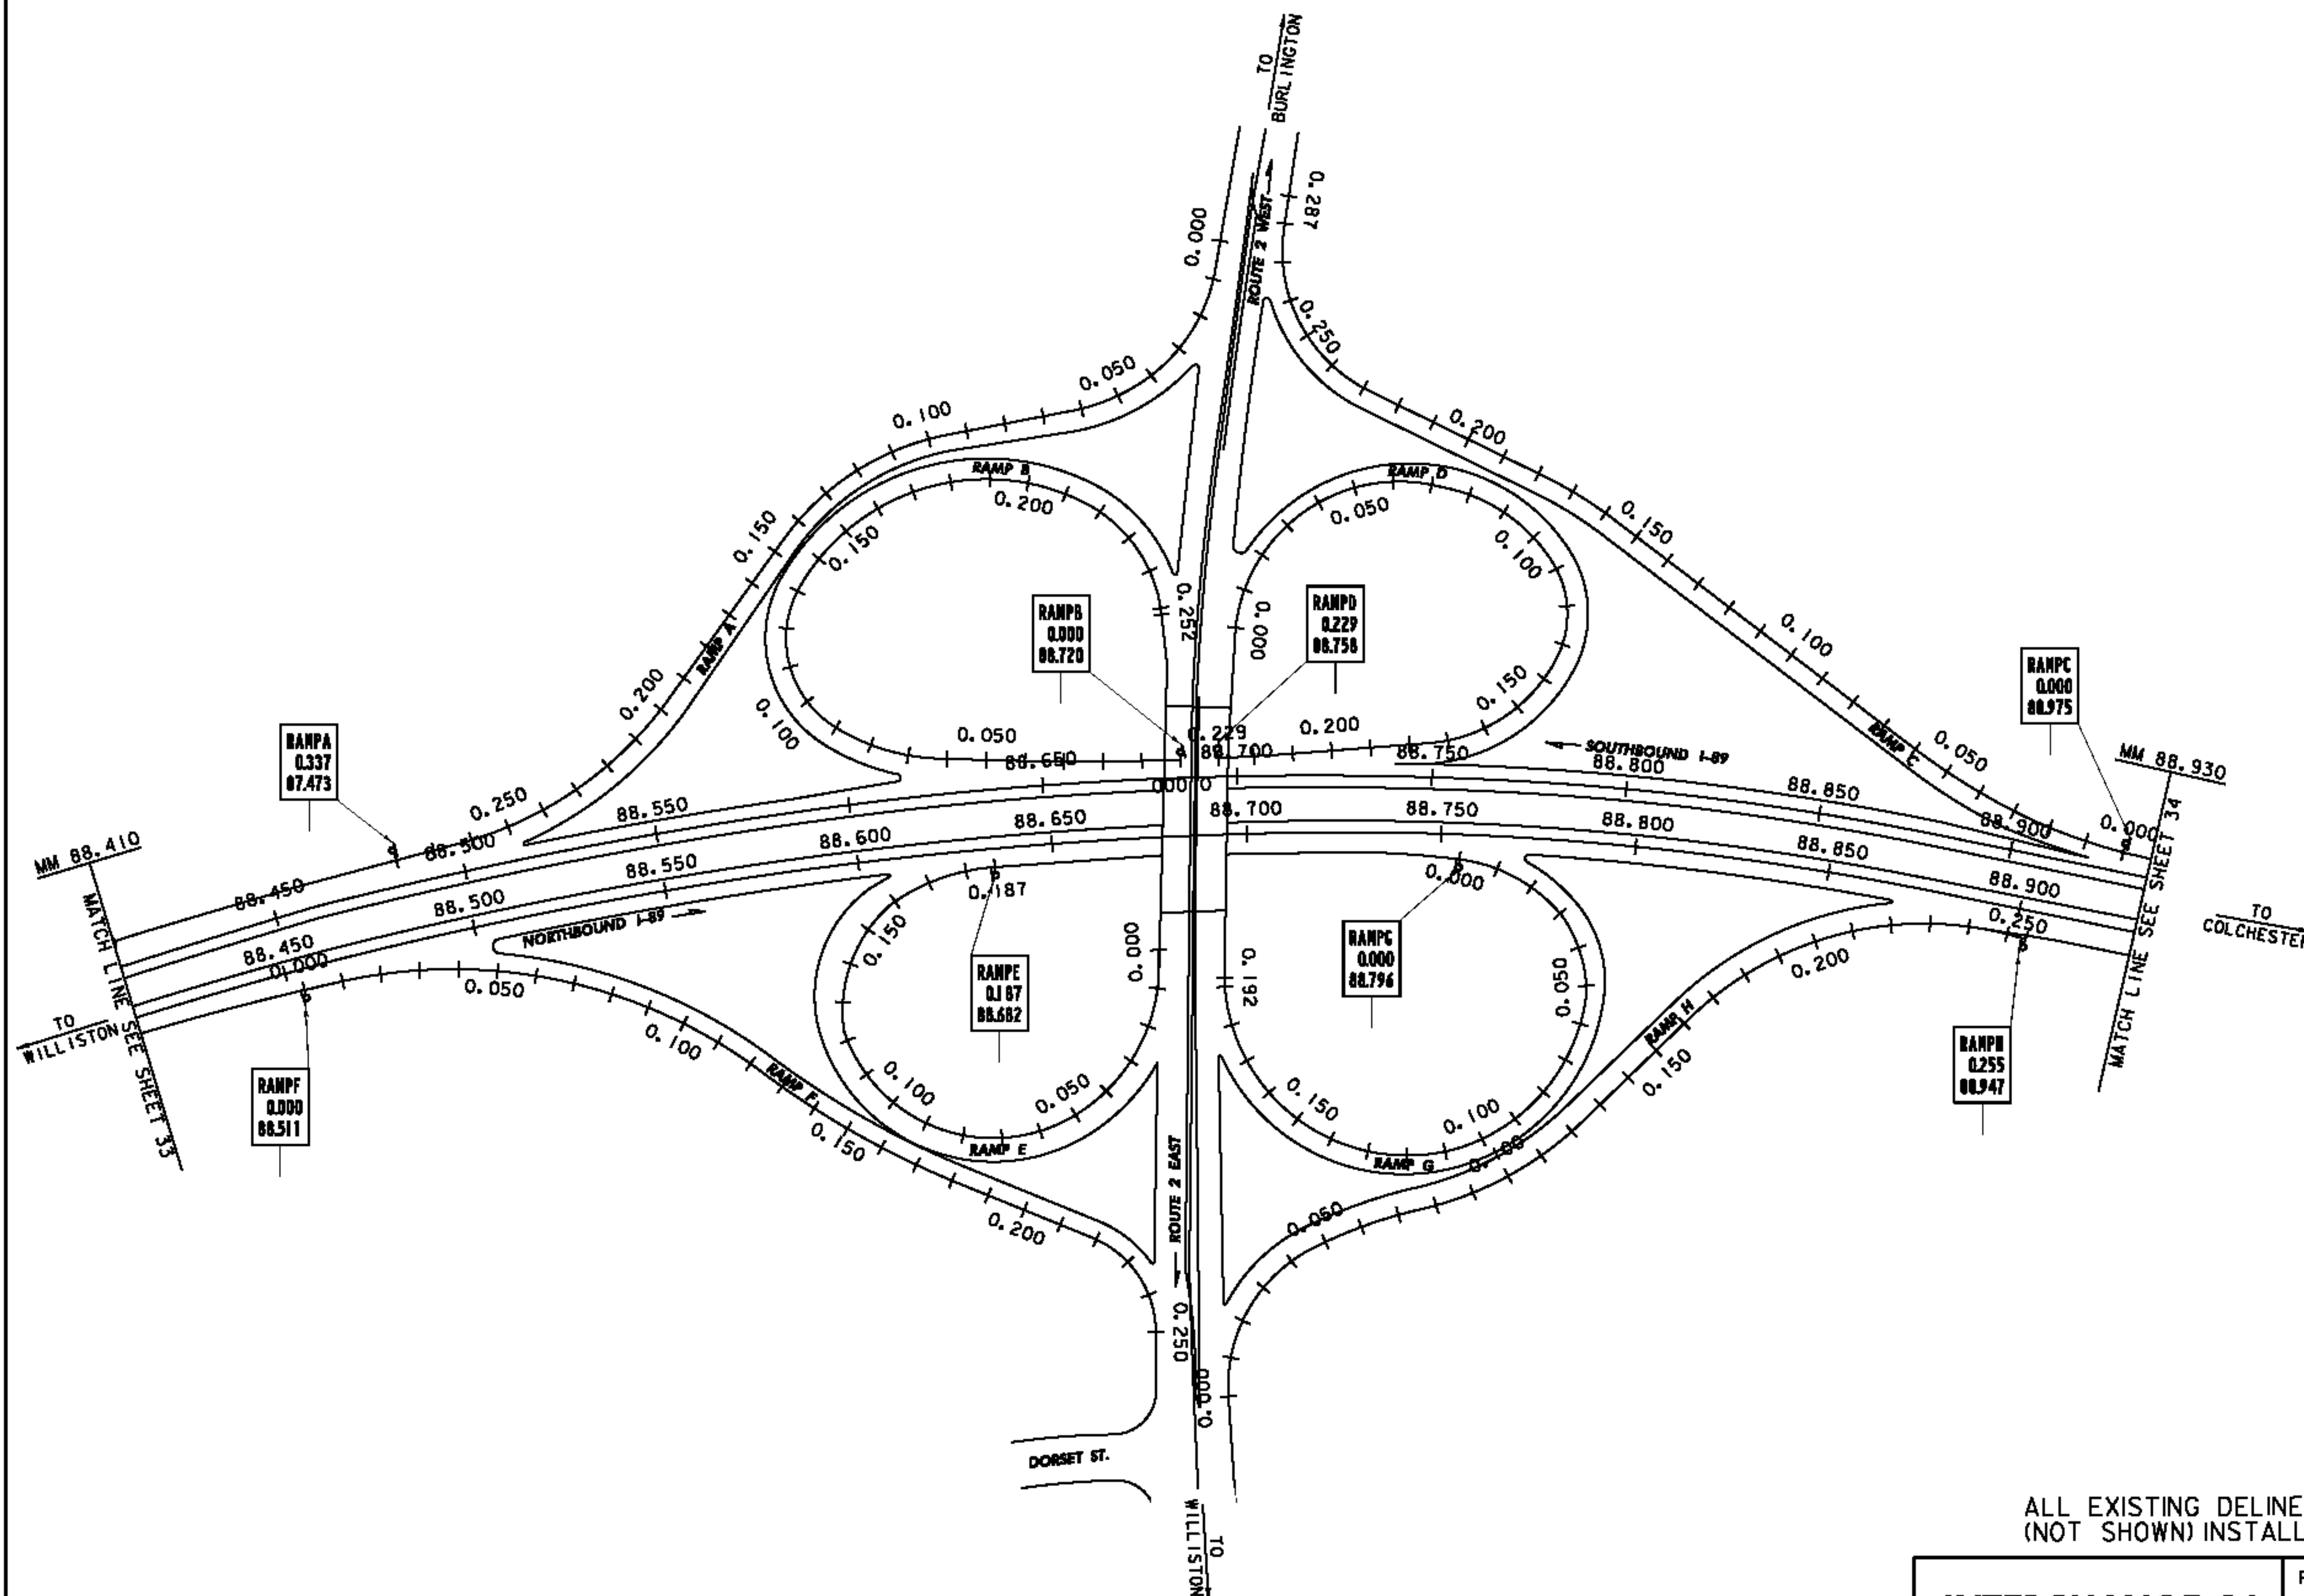

ALL EXISTING DELINEATORS ON THE INTERCHANGE RAMP
(NOT SHOWN) INSTALLED UNDER IM 089-3(60) ARE TO BE RETAINED.

INTERCHANGE 14 DELINEATOR LAYOUT

PROJECT NAME: WATERBURY - WINOOSKI	
PROJECT NUMBER: IMG SIGN(18)	
FILE NAME: z09a018Int14.dgn	PLOT DATE: 10/27/2009
PROJECT LEADER: CRB	DRAWN BY: JBZ
DESIGNED BY: ACD	CHECKED BY: BDB
CLD REF. NO.: 09-0124	SHEET 57 OF 174