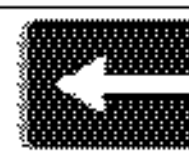
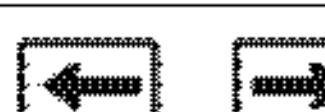
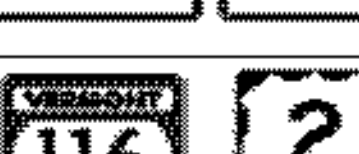


TRAFFIC SIGN SUMMARY SHEET 54

MILE MARKER, STATION OR SIGN NUMBER	SIGN LEGEND	SIGN DIMENSIONS			NEW & SALVAGED SIGNS				EXISTING POST TYPE	SALVAGED	NO. OF POSTS	NEW SIGN POSTS																REMARKS	SIGN DETAIL											
		E A	WIDTH (in)	HEIGHT (in)	"A"	"B"	SALV SIGN	SALV TIS				FLANGED CHANNEL			SQUARE STEEL (in)			ANCHOR SLEEVE	TUBULAR ALUMINUM DIA (in)			TUBULAR STEEL DIA (in)				W-SHAPE STEEL				SIGN FRAME	DETAIL ON SHEET NUMBER	STD. SHEET NUMBER								
												lb/ft	2.0	3.0	1.75	2.0	2.5		3.0	4.0	4.0Mod	FND- ATION	3.0	3.5	4.0	5.0	FTG. SIZE		24"				30"	WEIGHT	POST SIZE					
																											1.12									1.88	2.42	3.35	1.3	1.7
2.980 VT 2A LT		1	30	30	6.25						1					X		1																	VR-921		E-145A			
3.000 LT		1	24	12	2.00																														M3-1 WHITE ON BLUE					
		1	24	24	4.00																														M1-1					
		1	21	15	2.19						1					X		1																	M6-1 WHITE ON BLUE					
3.000 VT 2A LT		1	24	12	2.00																															M3-3 GREEN ON WHITE				
		1	24	12	2.00																														M3-1 GREEN ON WHITE					
		1	24	24	4.00																															M1-5		E-136B		
		1	24	24	4.00																															M1-5		E-136B		
		1	21	15	2.19																															#2	M6-1 GREEN ON WHITE			
		1	21	15	2.19																															M6-1 GREEN ON WHITE				
		1	24	12	2.00																																M4-5 GREEN ON WHITE			
		1	24	12	2.00																															M4-5 BLACK ON WHITE				
		1	30	24	5.00																																M1-5		E-136B	
		1	24	24	4.00																															M1-4				
		1	21	15	2.19						2																										#2A	M6-1 GREEN ON WHITE		
		1	21	15	2.19																															M6-1 BLACK ON WHITE				
3.000 VT 2A LT		1	24	12	2.00																																M3-1 WHITE ON BLUE			
		1	24	24	4.00																																M1-1			
		1	21	15	2.19						1					X		1																			M6-1 WHITE ON BLUE			
3.020 VT 2A RT		1	30	36	7.50						1					X		1																			R2-1			
3.025 VT 2A LT		1	30	30	6.25						1					X		1																			VR-921		E-145A	
												FT	FT	FT	FT	FT	FT	FT	EA	LB	LB	LB	LB	LB	LB	LB	EA	EA	LB											
												}			}			}			}																			
FINAL POST LENGTHS ARE TO BE DETERMINED IN THE FIELD. POST SIZES ARE COMPUTED BASED ON INFORMATION FURNISHED ON THE STANDARD SHEETS AND THE VTRANS "SIGN POST DESIGN GUIDELINE".												SUBTOTALS SHEET 54			SF	SF	EA	SF	FT	FT	LB	EA	LB	EA	EA	LB				PROJECT NAME: WATERBURY - WINOOSKI PROJECT NUMBER: IMG SIGN(18) FILE NAME: 090124 tss int11 12.xls PROJECT LEADER: CRB DESIGNED BY: BDB TRAFFIC SIGN SUMMARY SHEET # 54			PLOT DATE: 10/27/2009 DRAWN BY: SRB CHECKED BY: DAM SHEET 112 OF 174							