

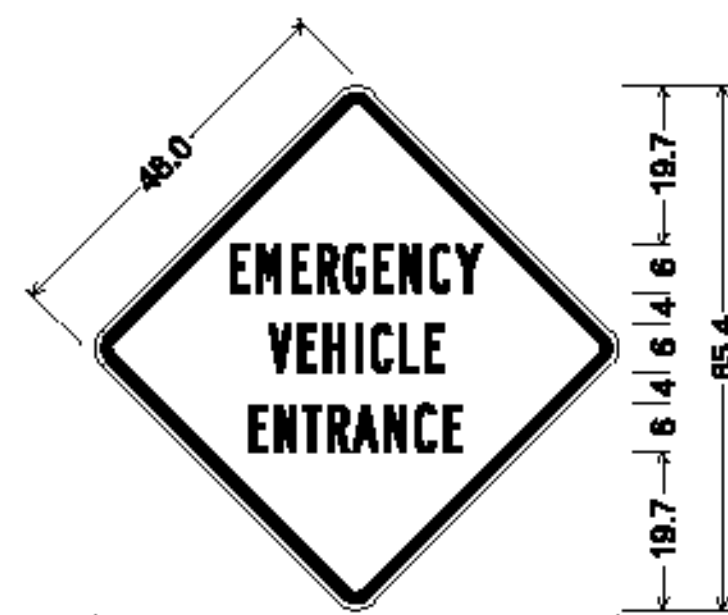
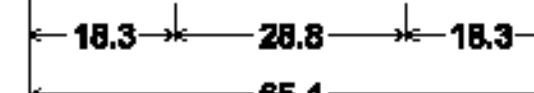




48.0" across sides 3.0" Radius, 1.3" Border, 0.8" Indent, Black on Yellow;
[EMERGENCY] B 2K;
[VEHICLE] B 2K;
[ENTRANCE] B 2K;

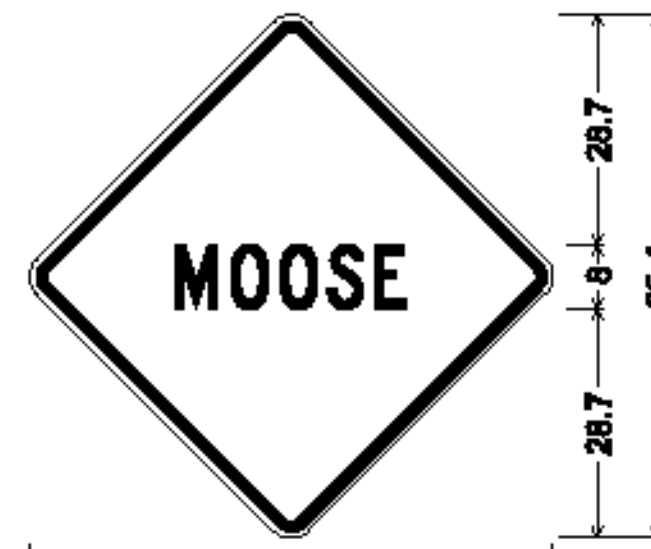

48.0" across sides 3.0" Radius, 1.2" Border, 0.8" Indent, Black on Yellow;
[MOOSE] C 2K;

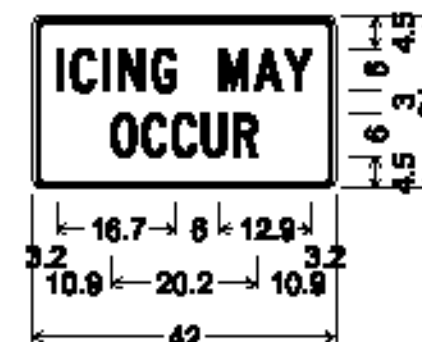


1.4" Radius, 0.6" Border, 0.4" Indent, Black on Yellow;
[ICING MAY] C 2K;
[OCCUR] C 2K 70% spacing;

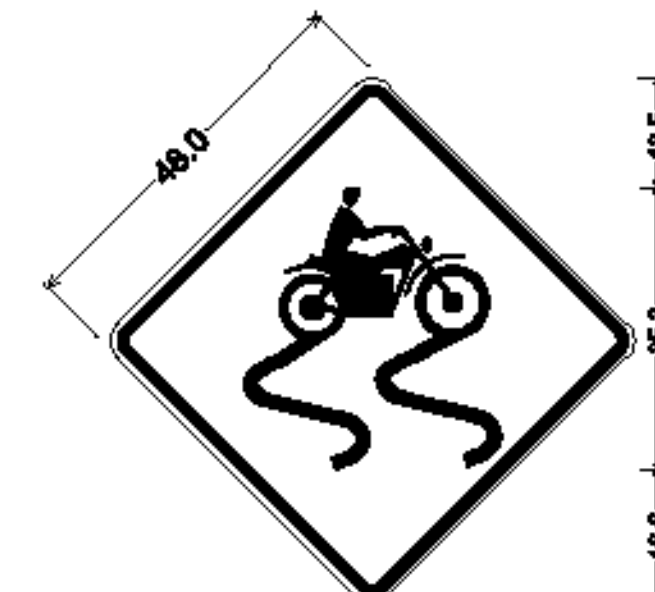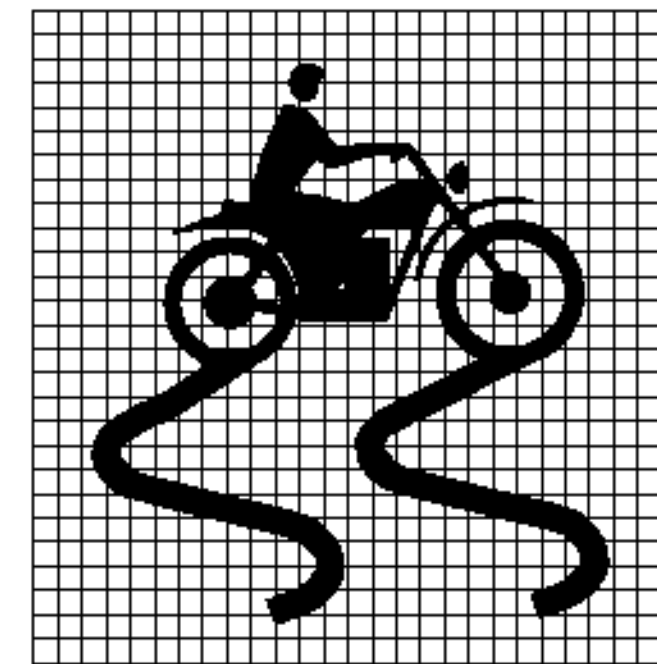


48.0" across sides 3.0" Radius, 1.2" Border, 0.8" Indent, Black on Yellow;
[MOTORCYCLIST] C 2K;



25.5
24.8
2.7
8.5
13.4
8.1
30
16.8
35.4
13.5
24
3.5
2.5
2.5
3.5
RB-7 EXPWY;
1.5" Radius, 0.6" Border, 0.4" Indent, Black on White;
[EMERGENCY] C;
[VEHICLES] D;
[ONLY] D;

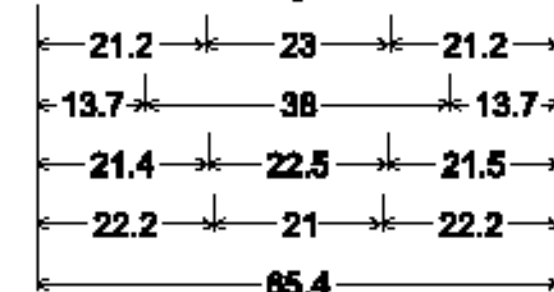


48.0" across sides 3.0" Radius, 1.3" Border, 0.8" Indent, Black on Yellow;
[THRU] E Mod specified length;
[TRAFFIC] E Mod specified length;
[KEEP] E Mod specified length;
[LEFT] E Mod specified length;

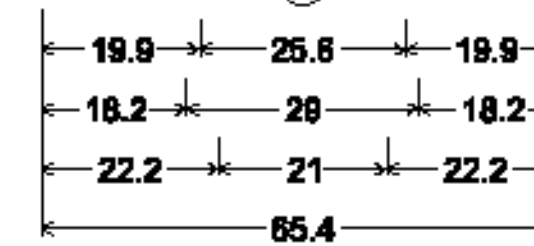


48.0" across sides 3.0" Radius, 1.3" Border, 0.8" Indent, Black on Yellow;
[TRAFFIC] C 2K;
[STOPPED] C 2K;
[AHEAD] C 2K;



8.8
12.4
8.8
5.8
11.7
5.8
30
4.5
6
4.5
24
1.4" Radius, 0.6" Border, 0.4" Indent, Black on Yellow;
[NEXT] B 2K;
[1 MILE] B 2K;

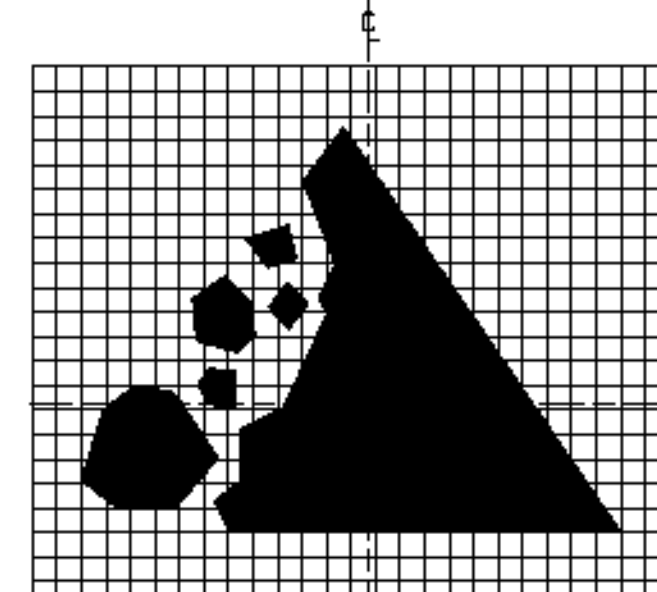

1 SQUARE = 1"


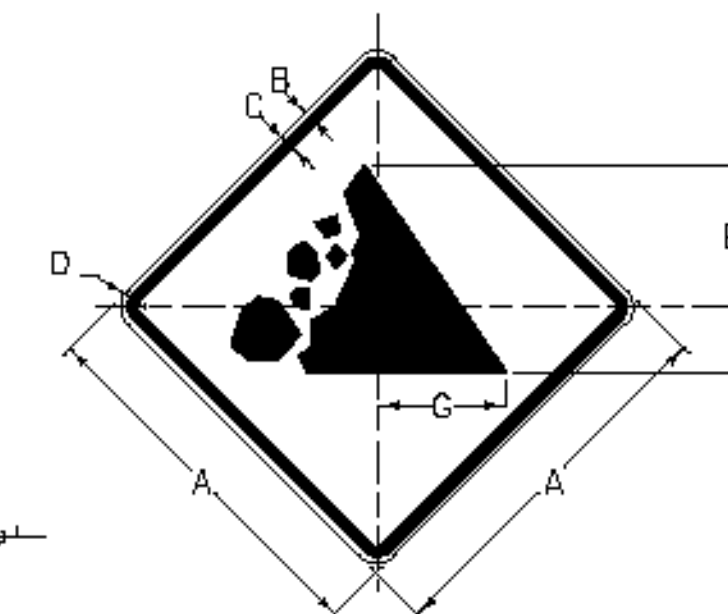


VW-285
TEXT AND BORDER - BLACK (NON-REFL.)
BACKGROUND - YELLOW (REFL.)
COLORS



SIGN	DIMENSIONS (INCHES)						
	A	B	C	D	E	F	G
STD.	30	1/2	3/4	1 1/2	1 1/4	5/4	10 7/8
SPECIAL	48	3/4	1 1/4	3	1 1/2	8 3/8	16 1/2





11.5
25
11.5
9.7
28.6
9.7
10.2
27.6
10.2
7.2
8.8
6
18.8
7.2
48
3.0" Radius, 0.9" Border, 0.8" Indent, Black on White;
[KEEP] D 2K;
[RIGHT] D 2K;
[EXCEPT] D 2K;
[TO PASS] D 2K;

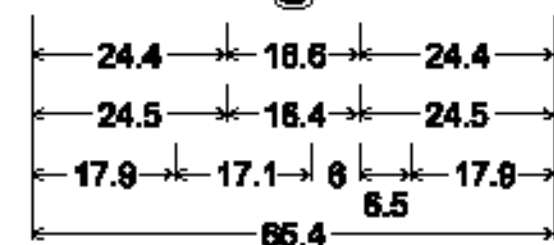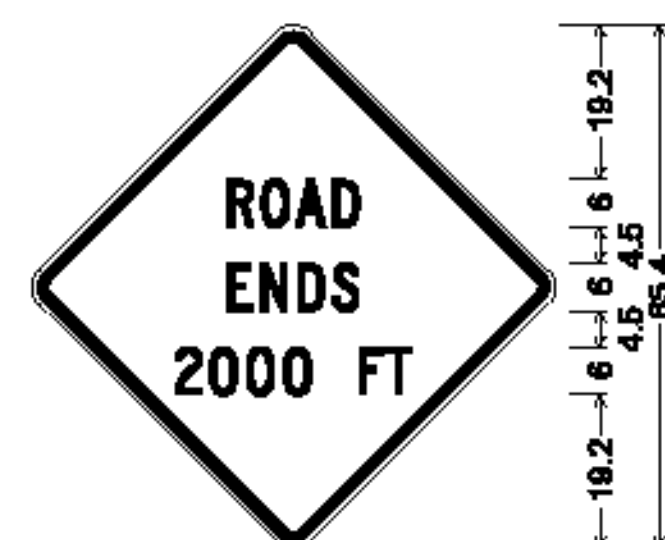

48.0" across sides 3.0" Radius, 1.3" Border, 0.8" Indent, Black on Yellow;
[ROAD] C 2K; [ENDS] C 2K;
[2000 FT] C 2K;

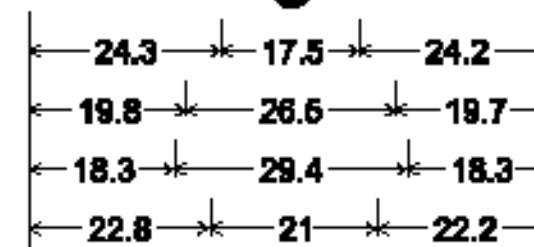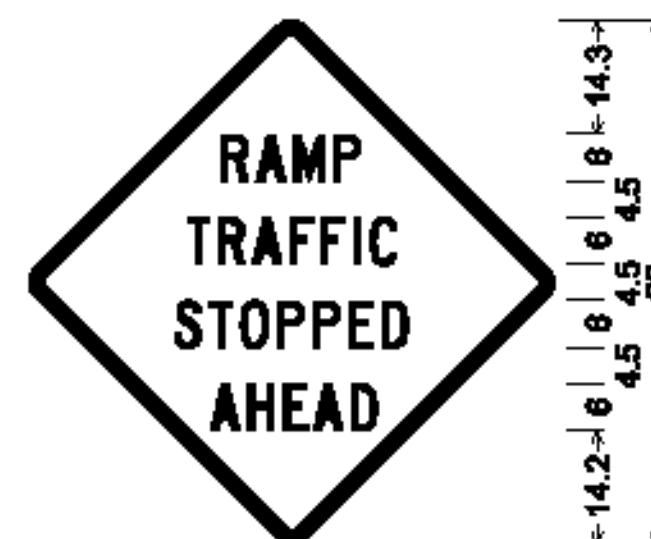


48.0" across sides 2.3" Radius, 1.3" Border, 0.8" Indent, Black on Yellow;
[RAMP] C; [TRAFFIC] C;
[STOPPED] C; [AHEAD] C;

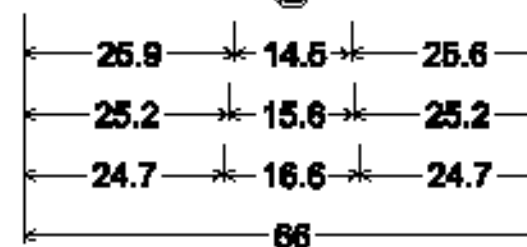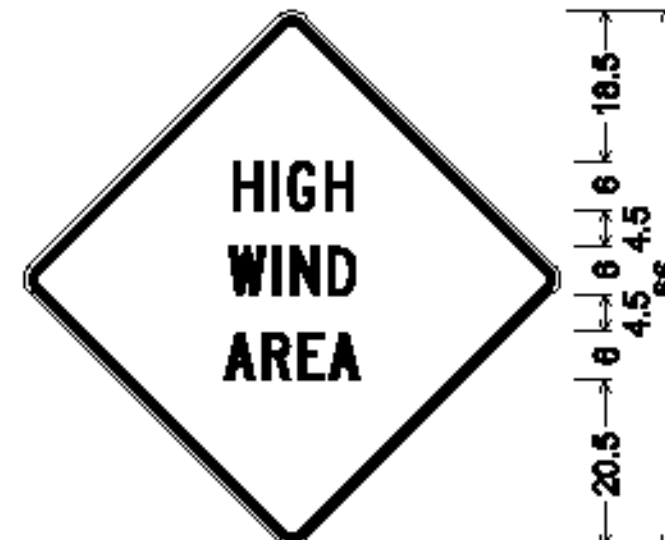

48.0" across sides 2.3" Radius, 0.9" Border, 0.6" Indent, Black on Yellow;
[HIGH] C 98% spacing;
[WIND] C 103% spacing;
[AREA] C 98% spacing;



1.5" Radius, 0.6" Border, White on Blue;

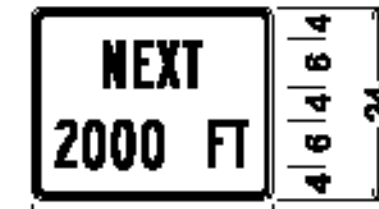

8.8
12.4
8.8
3
13.4
14.2
3
4.8
4.8
30
4.5
6
4.5
24
1.4" Radius, 0.6" Border, 0.4" Indent, Black on Yellow;
[NEXT] B 2K;
[2000 FT] B 2K specified length;



8.8
12.4
8.8
3
13.4
14.2
3
4.8
4.8
30
4.5
6
4.5
24
1.4" Radius, 0.6" Border, 0.4" Indent, Black on Yellow;
[NEXT] B 2K;
[10 MILES] B 2K specified length;



8.7
12.8
8.7
7.1
15.8
7.1
30
4.5
6
4.5
24
1.4" Radius, 0.6" Border, 0.4" Indent, Black on Yellow;
[STAY] B 2K;
[ALERT] B 2K;



31.8
29.8
4.1
5.1
40
28
4
8
4
8
4
1.5" Radius, 0.6" Border, 0.4" Indent, White on Green;
[LITTLE] Clearview Hwy-3-W;
[RIVER] Clearview Hwy-3-W;



55
4.5
17.1
28.8
17.1
84
28
4
8
4
8
4
1.5" Radius, 0.6" Border, 0.4" Indent, White on Green;
[WINOOSKI] Clearview Hwy-3-W;
[RIVER] Clearview Hwy-3-W;



31.8
2.2
38
2.2
1.5" Radius, 0.6" Border, White on Green;
[1-800-685-RIDE] D;



15.2
17.8
15.2
9.8
28.8
9.8
48
1.4" Radius, 0.6" Border, 0.4" Indent, Black on Yellow;
[WHEN] C 2K;
[FLASHING] C 2K 70% spacing;



19.8
2.1
21.2
2.1
24
1.4
0.6
0.6
24
1.4" Radius, 0.6" Border, 0.4" Indent, Black on Yellow;
[GROOVED] B 2K;
[SHOULDER] B 2K 70% spacing;



14.9
3.1
15.5
2.7
21
2.7
1.5
0.5
0.5
24
1.5" Radius, 0.5" Border, White on Blue;
[LEFT] C;
[LANE] C;



28
30
1.5" Radius, 0.6" Border, White on Blue;
[WIFI] C specified length;

SIGN DETAIL SHEET 16

PROJECT NAME: WATERBURY - WINOOSKI

PROJECT NUMBER: IMG SIGN(18)

FILE NAME: z09a08signdet.dgn

PROJECT LEADER: CRB

DESIGNED BY: JSZ

CLD REF. NO.: 09-0124

PLOT DATE: 10/27/2009

DRAWN BY: JBZ

CHECKED BY: BDB

SHEET 151 OF 174