






6.0" Radius, 1.5" Border, White on Green;
[NEXT EXIT XX MILES] ClearviewHwy-4-W;

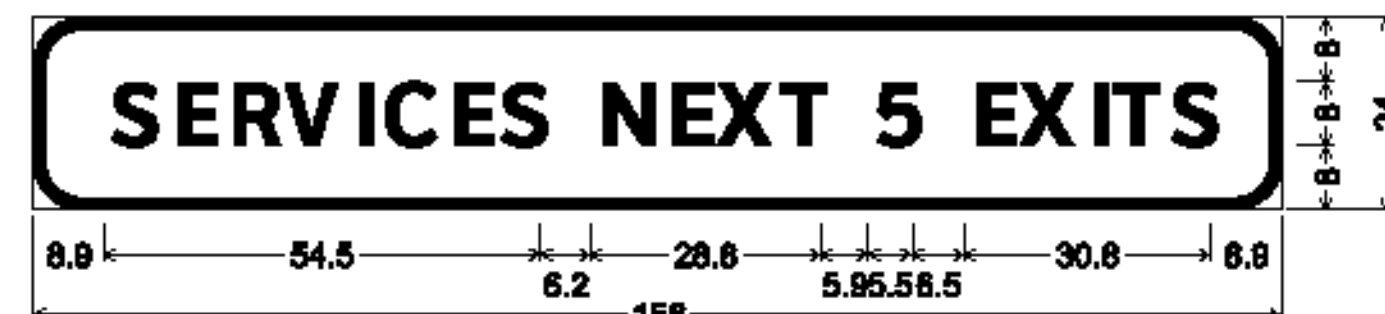

6.0" Radius, 1.5" Border, White on Blue;
[SERVICES NEXT 5 EXITS] ClearviewHwy-5-W 70% spacing;

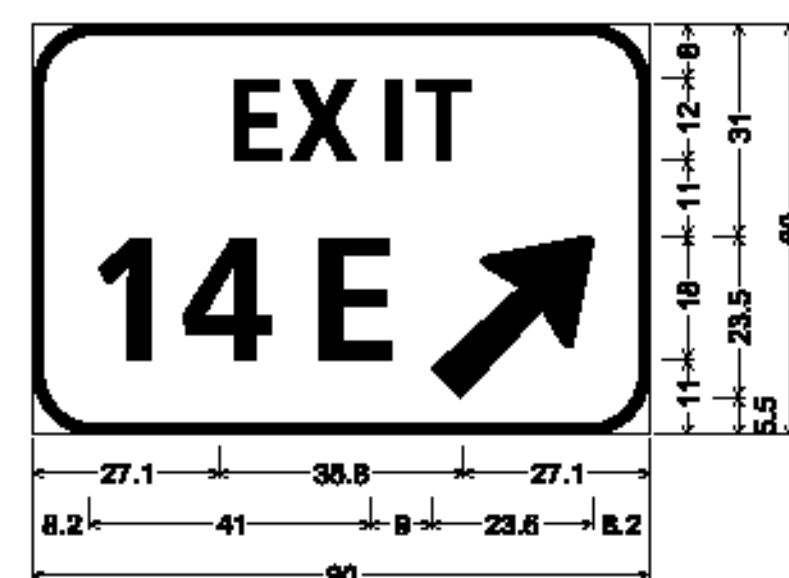

6.0" Radius, 1.5" Border, White on Green;
[EXIT] ClearviewHwy-4-W;
[14E] ClearviewHwy-4-W;
Arrow 133 - 30.0° 45°;

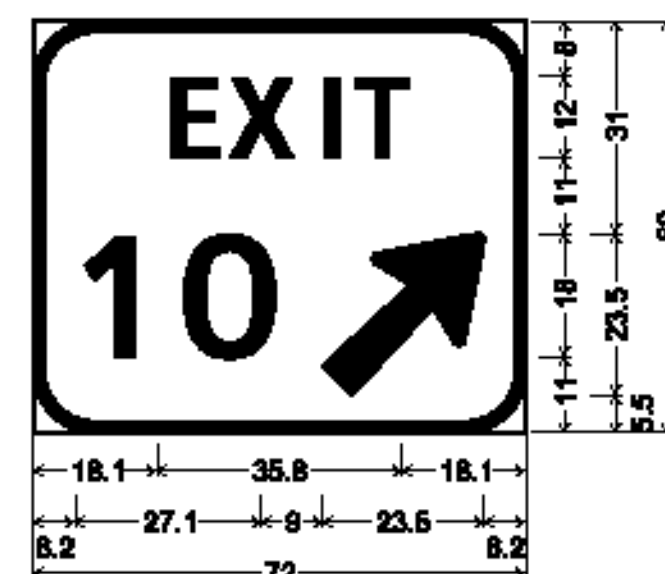


6.0" Radius, 1.5" Border, White on Green;
[EXIT] ClearviewHwy-4-W;
[10] ClearviewHwy-4-W;
Arrow 133 - 30.0° 45°;




10.0" Radius, 2.0" Border, White on Blue;
[PARKING] ClearviewHwy-3-W 75% spacing;
[AREA] ClearviewHwy-3-W;
Arrow 133 - 30.0° 45°;




6.0" Radius, 1.5" Border, White on Green;
[NEXT EXIT] ClearviewHwy-4-W;
[XX MILES] ClearviewHwy-4-W;

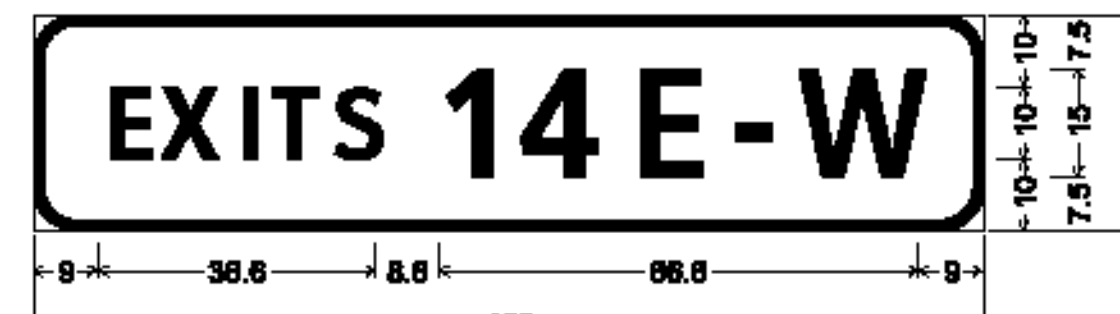


1.5" Border, White on Green;
[EXITS 14E-W] ClearviewHwy-4-W;

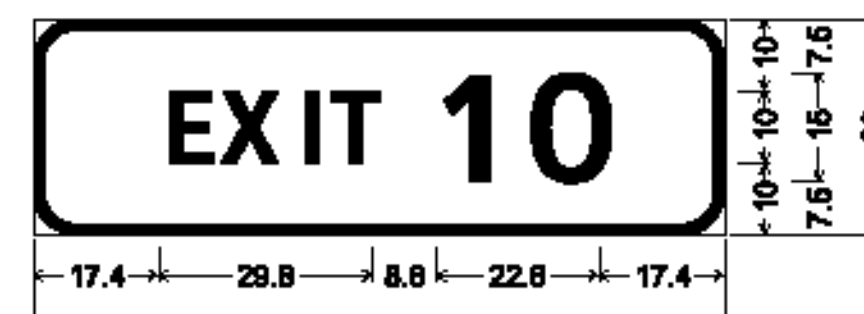


1.5" Border, White on Green;
[EXIT 10] ClearviewHwy-4-W;

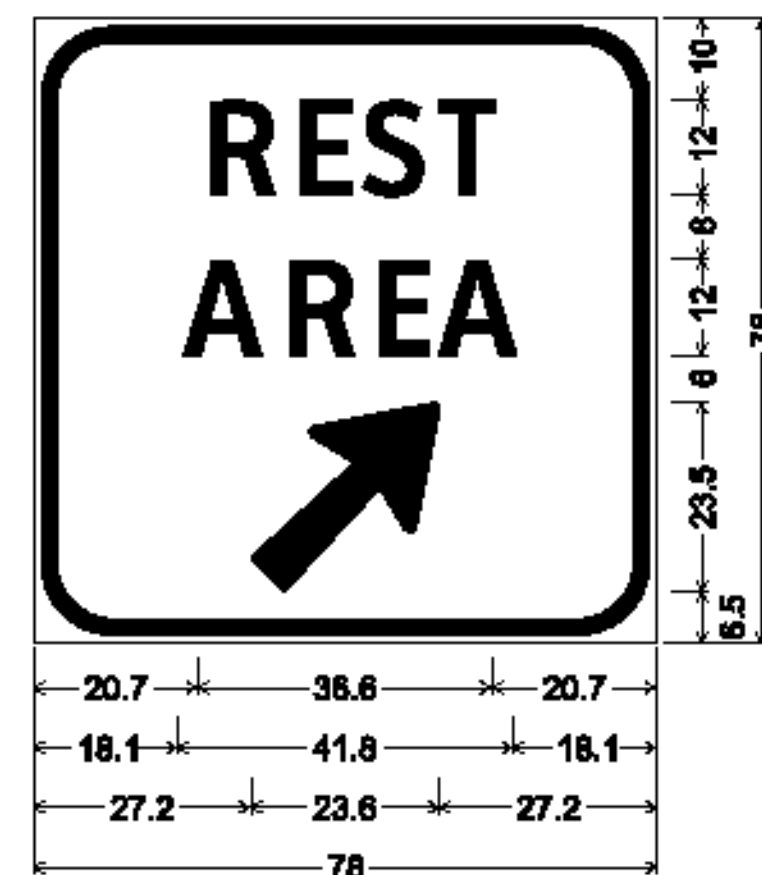


10.0" Radius, 2.0" Border, 1.0" Indent, White on Blue;
[REST] ClearviewHwy-3-W;
[AREA] ClearviewHwy-3-W;
Arrow 133 - 30.0° 45°;

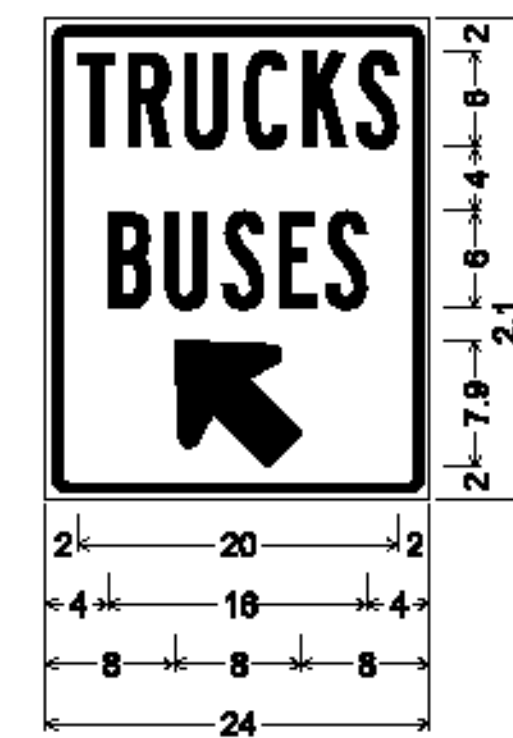


1.4" Radius, 0.6" Border, 0.4" Indent, White on Blue;
[TRUCKS] B 2K;
[BUSES] B 2K;
Standard Arrow Custom 9.7" X 8.6" 135°;

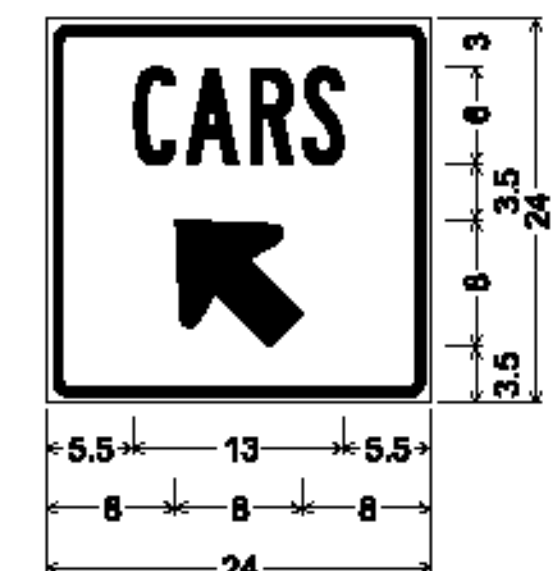

1.4" Radius, 0.6" Border, 0.4" Indent, White on Blue;
[CARS] B 2K;
Standard Arrow Custom 9.7" X 8.6" 135°;

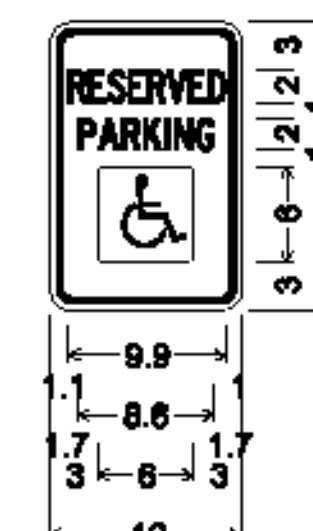

1.4" Radius, 0.4" Border, 0.4" Indent, Green on White;
[RESERVED] C 2K 51% spacing;
[PARKING] C 2K 66% spacing;
Rounded Rectangle 0.5" Radius Blue;

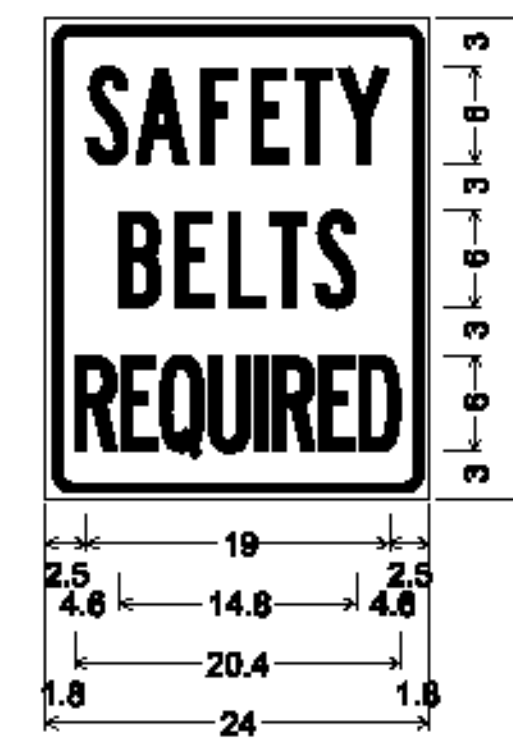

1.6" Radius, 0.6" Border, 0.4" Indent, Black on White;
[SAFETY] B 2K;
[BELTS] B 2K;
[REQUIRED] B 2K 28% spacing;



VD-123

LEGEND: WHITE (RETROREFLECTIVE)
BACKGROUND: BLUE (RETROREFLECTIVE)

SIGN DETAIL SHEET 17

PROJECT NAME: WATERBURY - WINOOSKI

PROJECT NUMBER: IMG SIGN(18)

FILE NAME: z09a018signdet.dgn

PROJECT LEADER: CRB

DESIGNED BY: JSZ

CLD REF. NO.: 09-0124

PLOT DATE: 10/27/2009

DRAWN BY: JBZ

CHECKED BY: BDB

SHEET 152 OF 174