
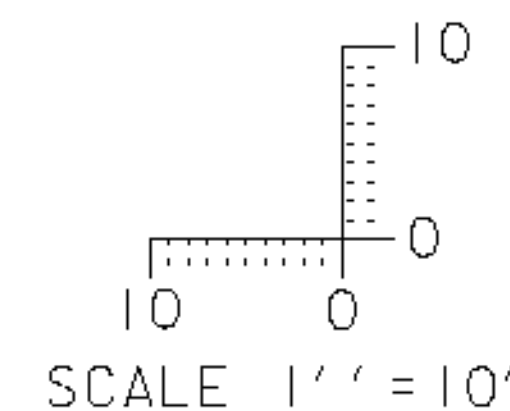


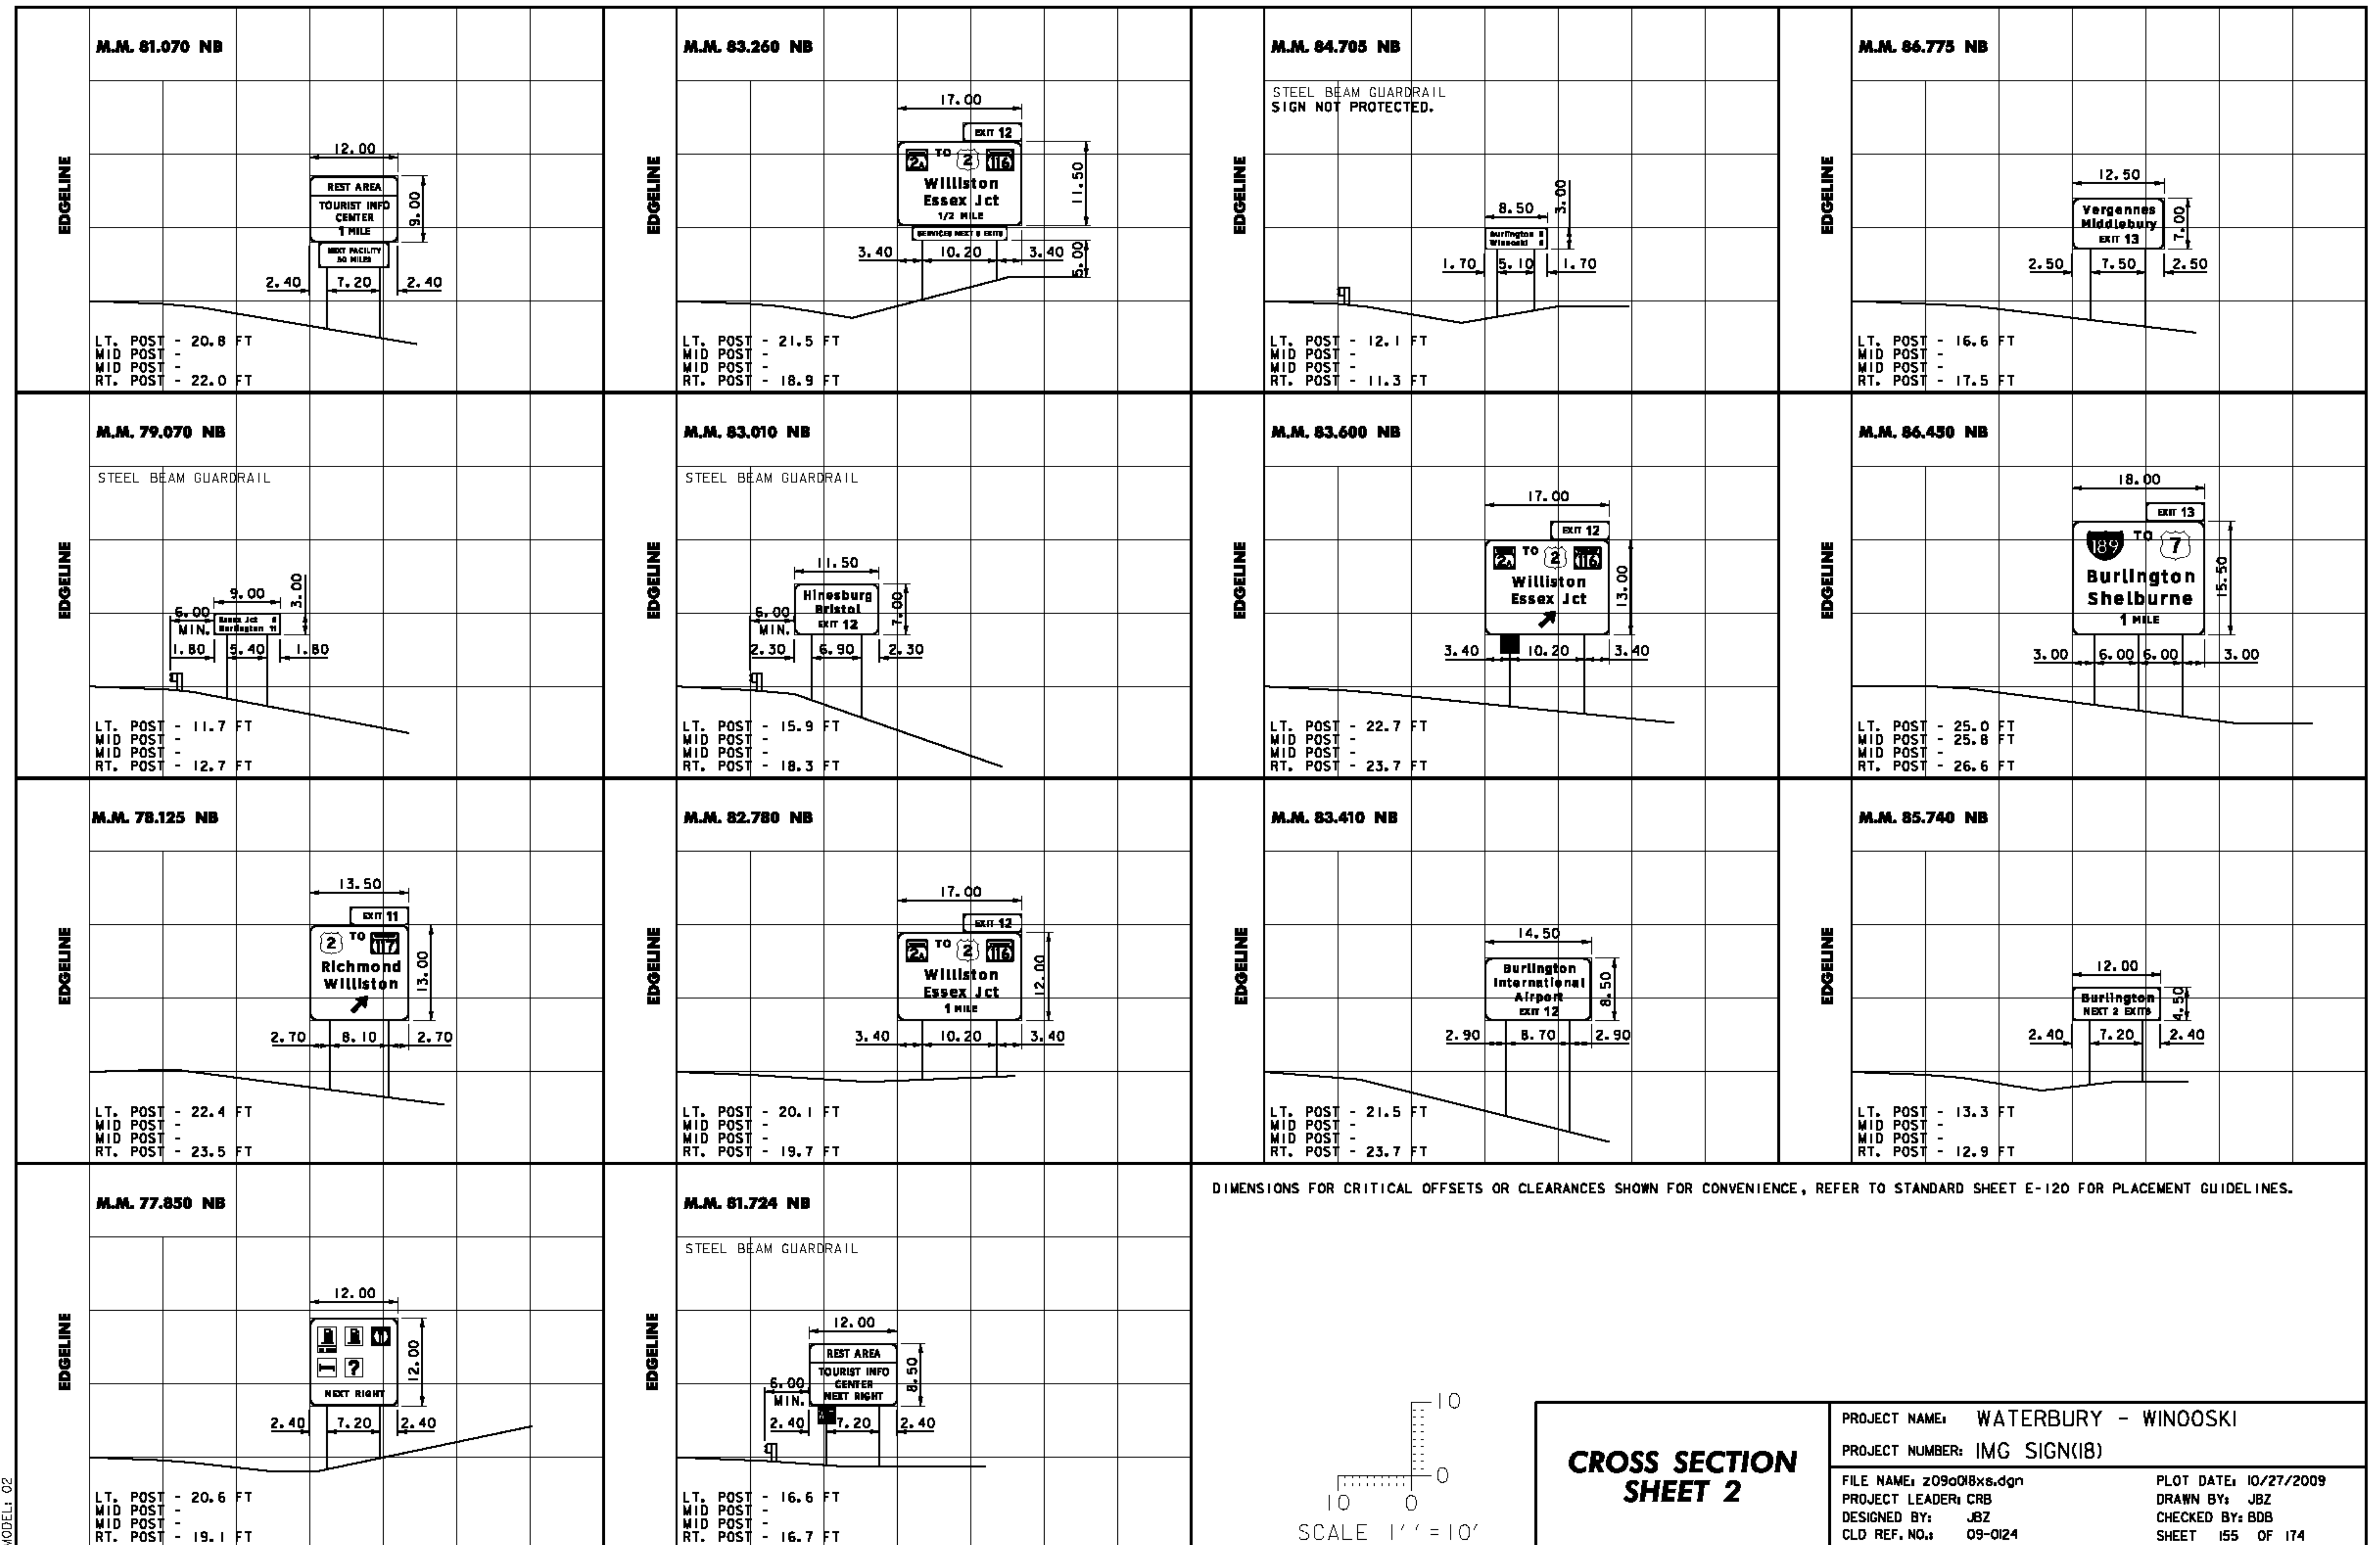

CROSS SECTION SHEET 2

PROJECT NAME: WATERBURY - WINOOSKI

PROJECT NUMBER: IMG SIGN(18)

FILE NAME: z09a018xs.dgn

PROJECT LEADER: CRB

DESIGNED BY: JBJ

CLD REF. NO.: 09-0124

PLOT DATE: 10/27/2009

DRAWN BY: JBJ

CHECKED BY: BDB

SHEET 155 OF 174